



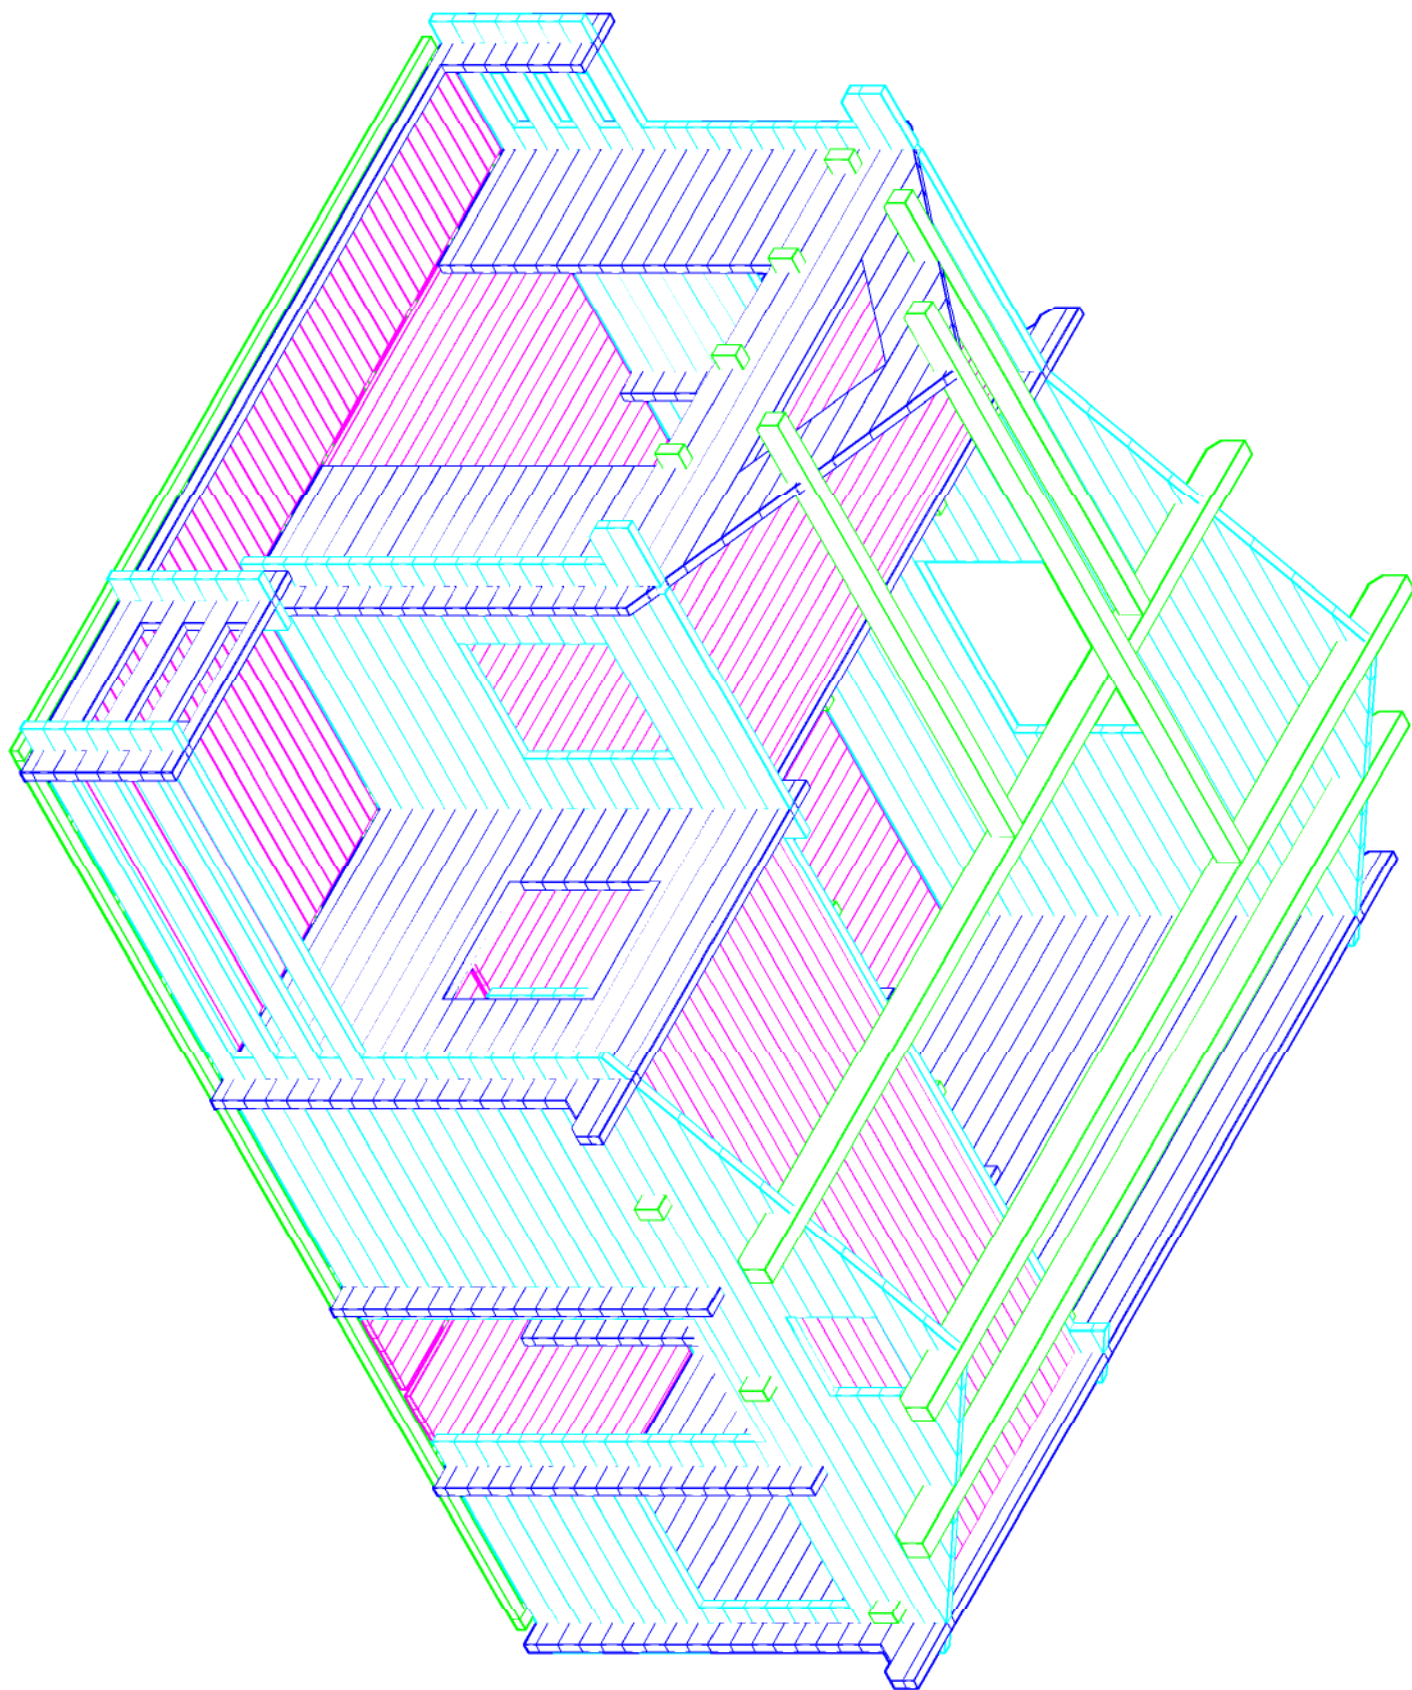

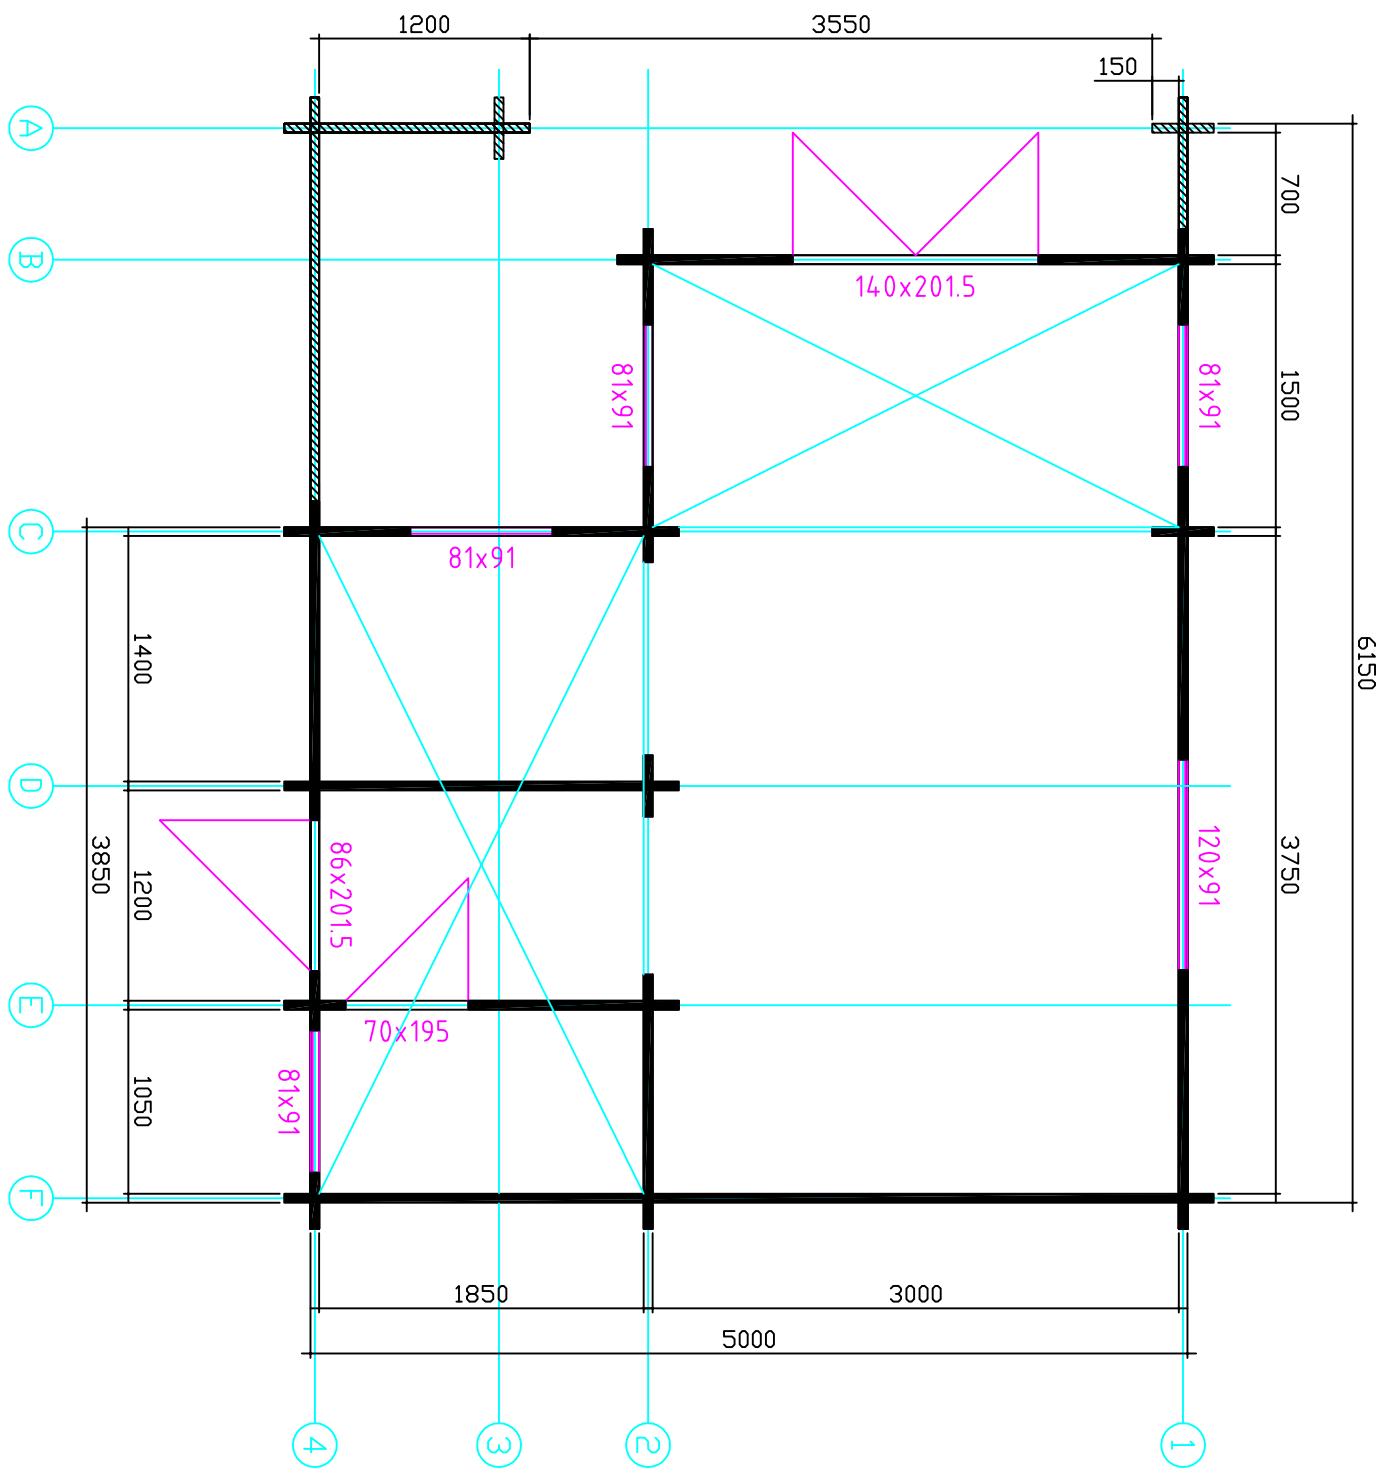



Schweden 1 / 50 / 22

6140


4990

Fundament

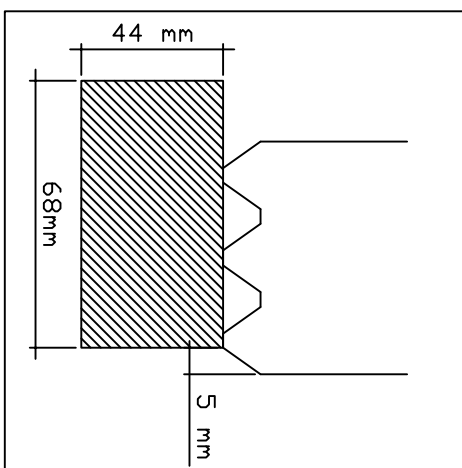

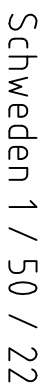




Wand 2

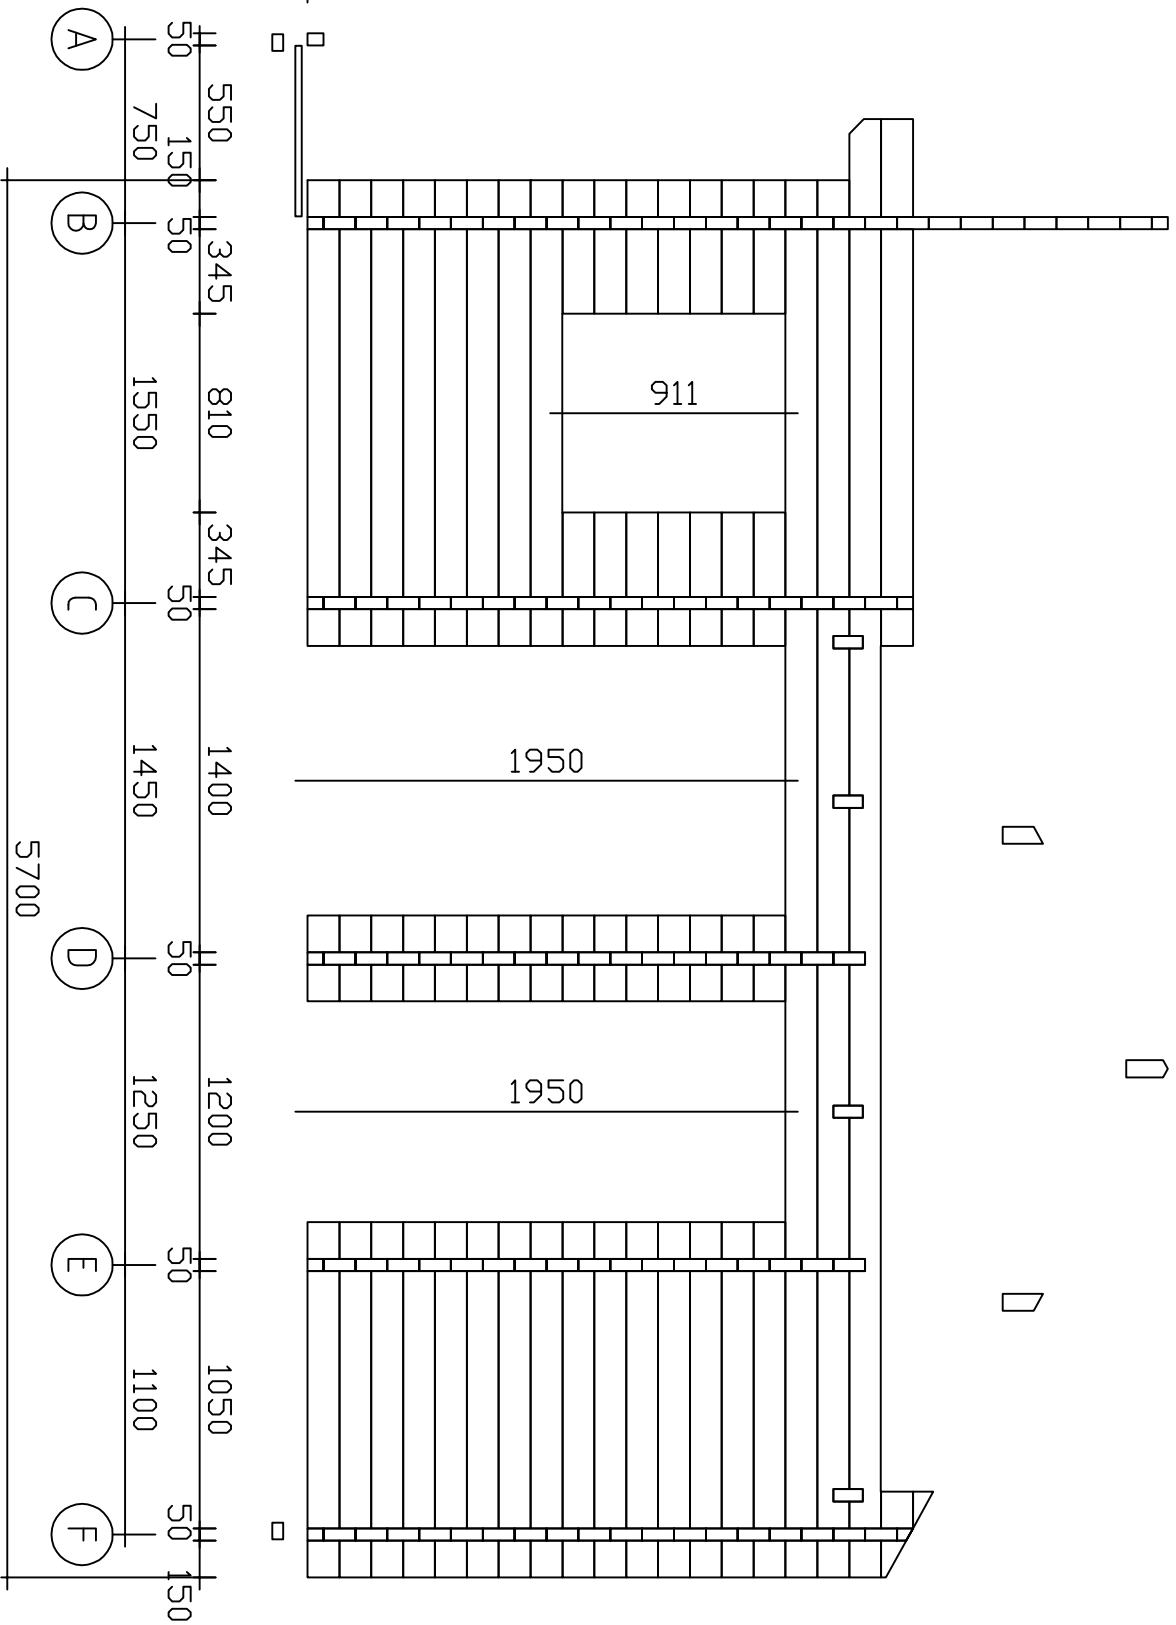

Schweden 1 / 50 / 22

Wand 1

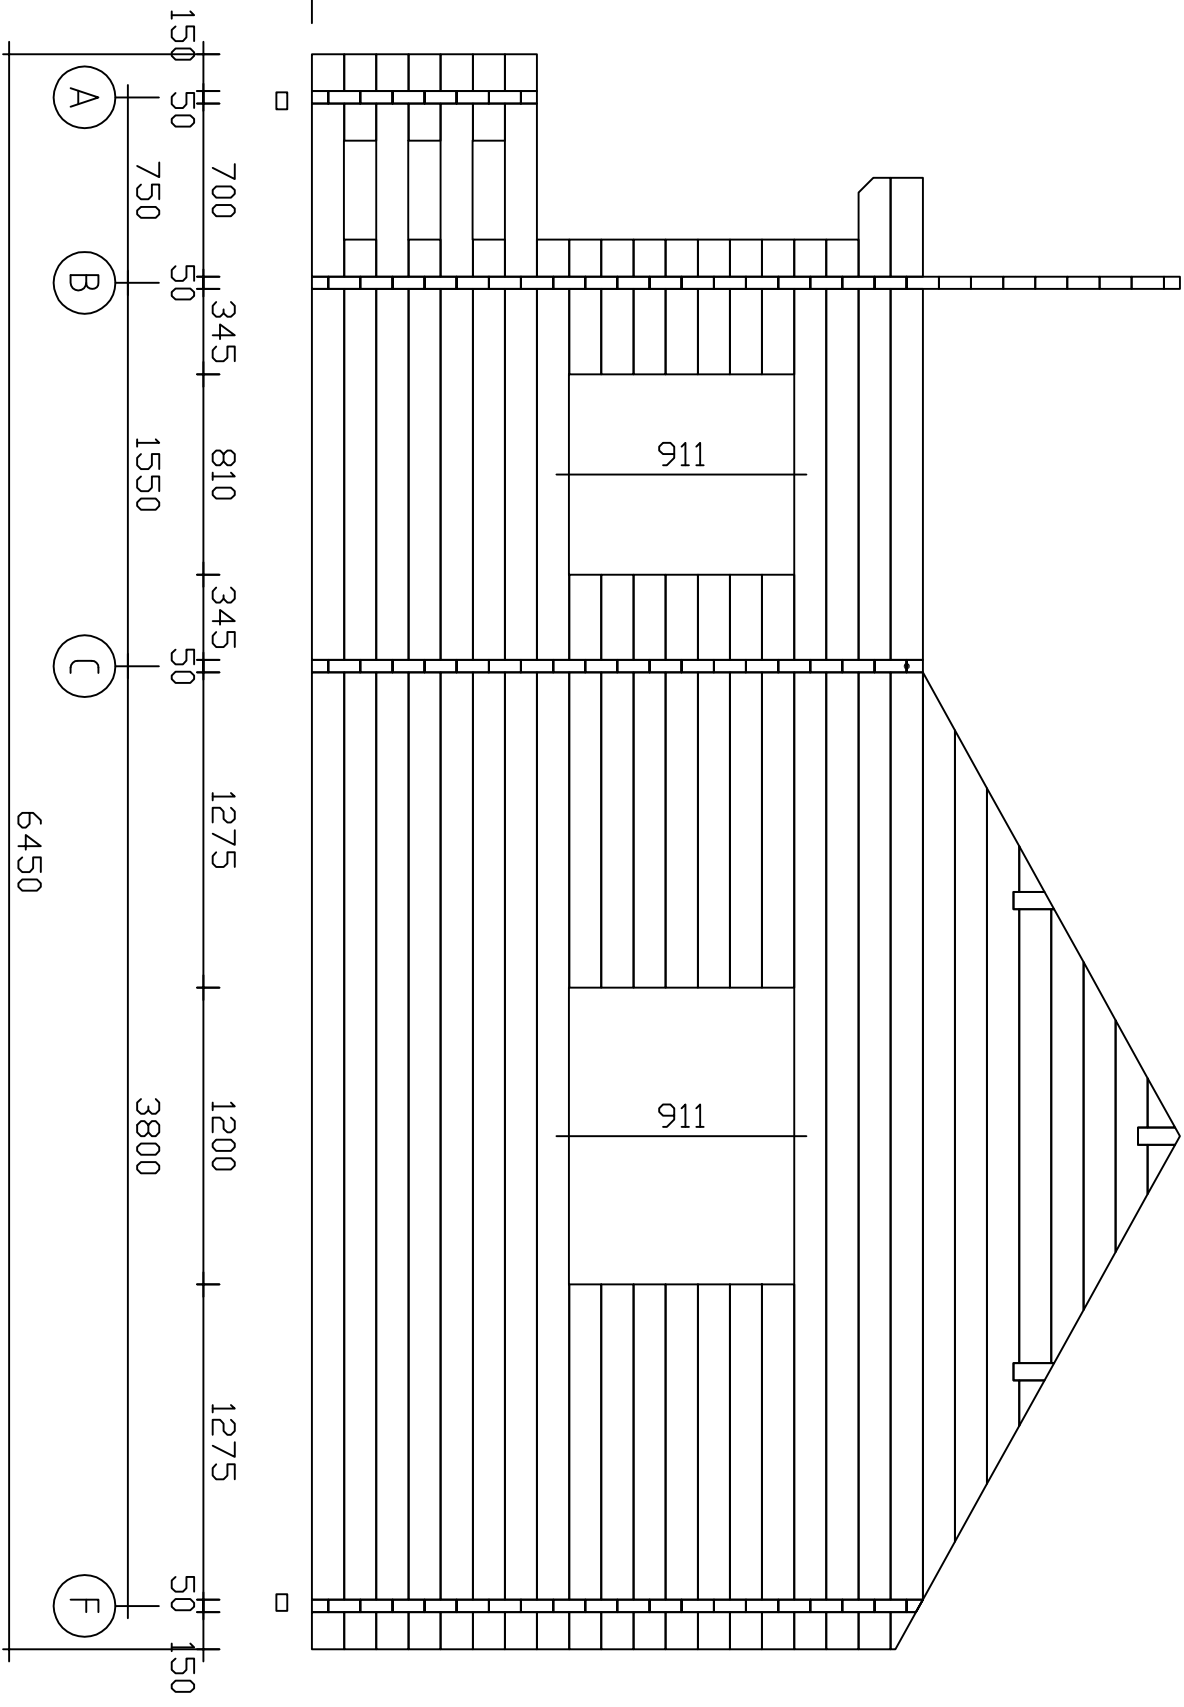

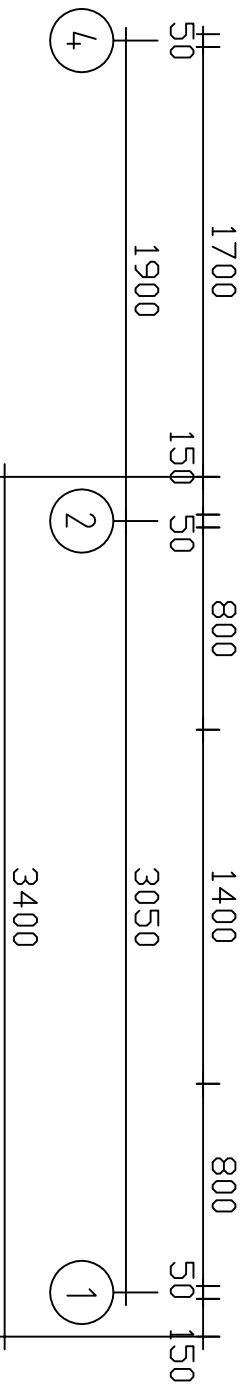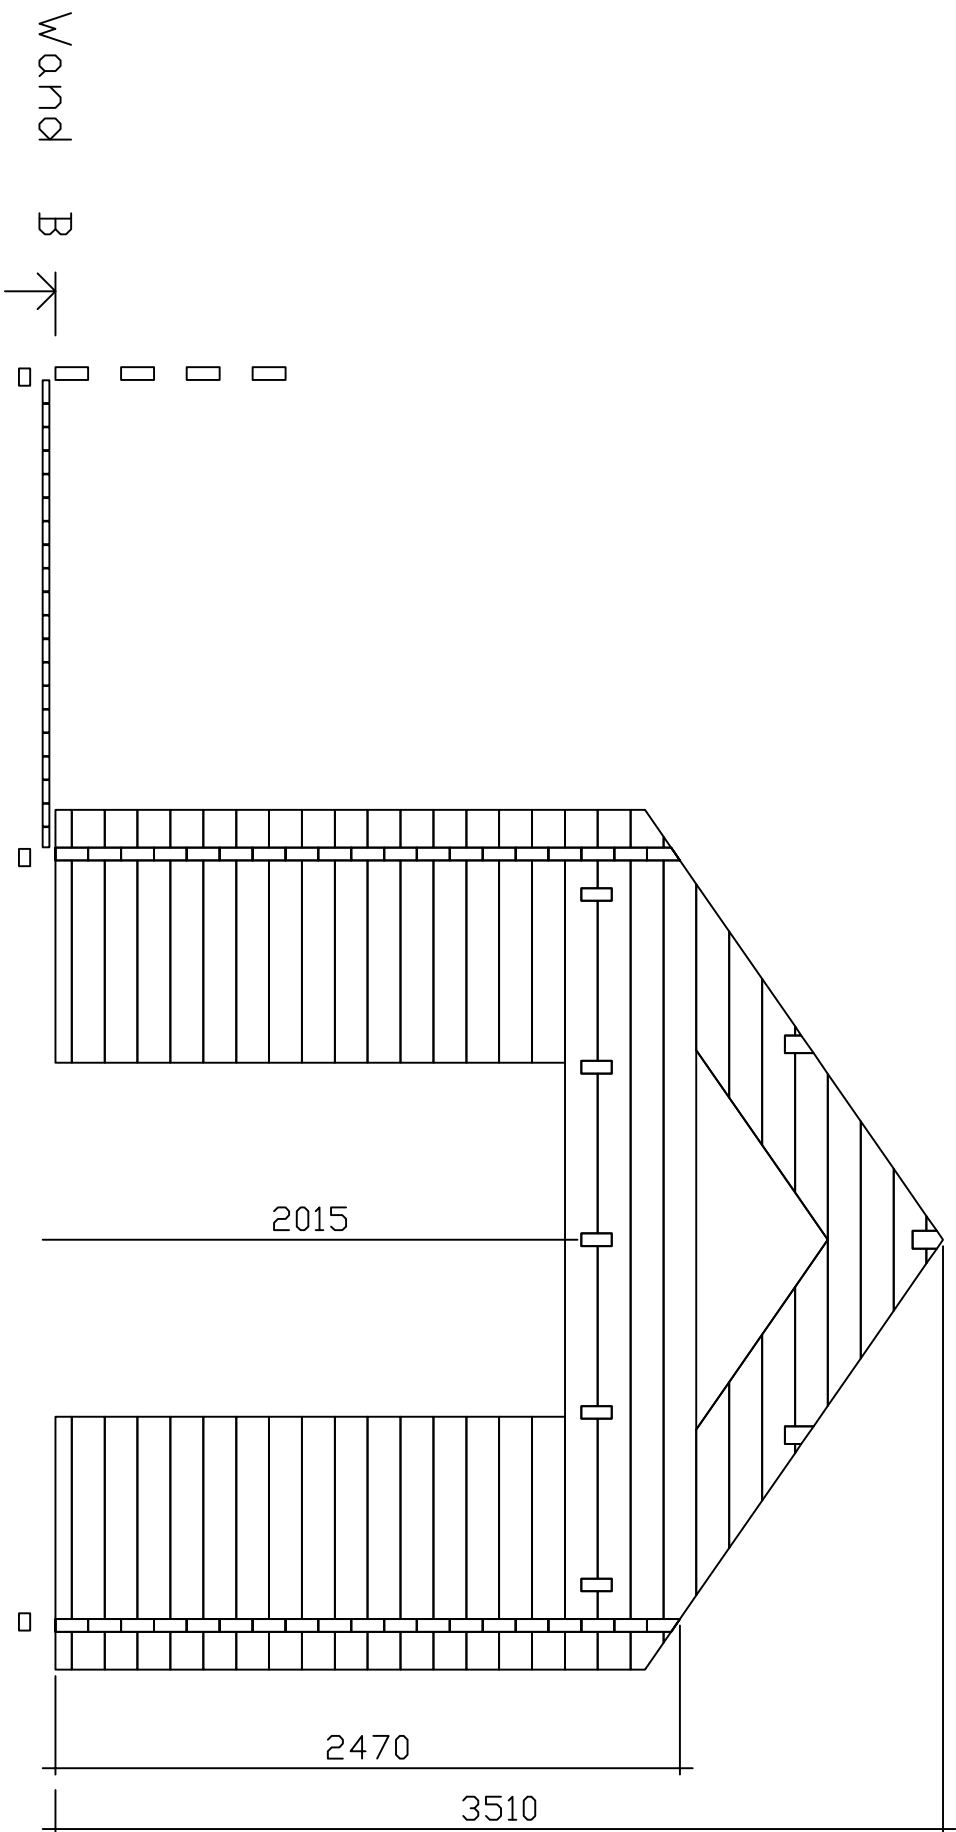

Schweden 1 / 50 / 22