




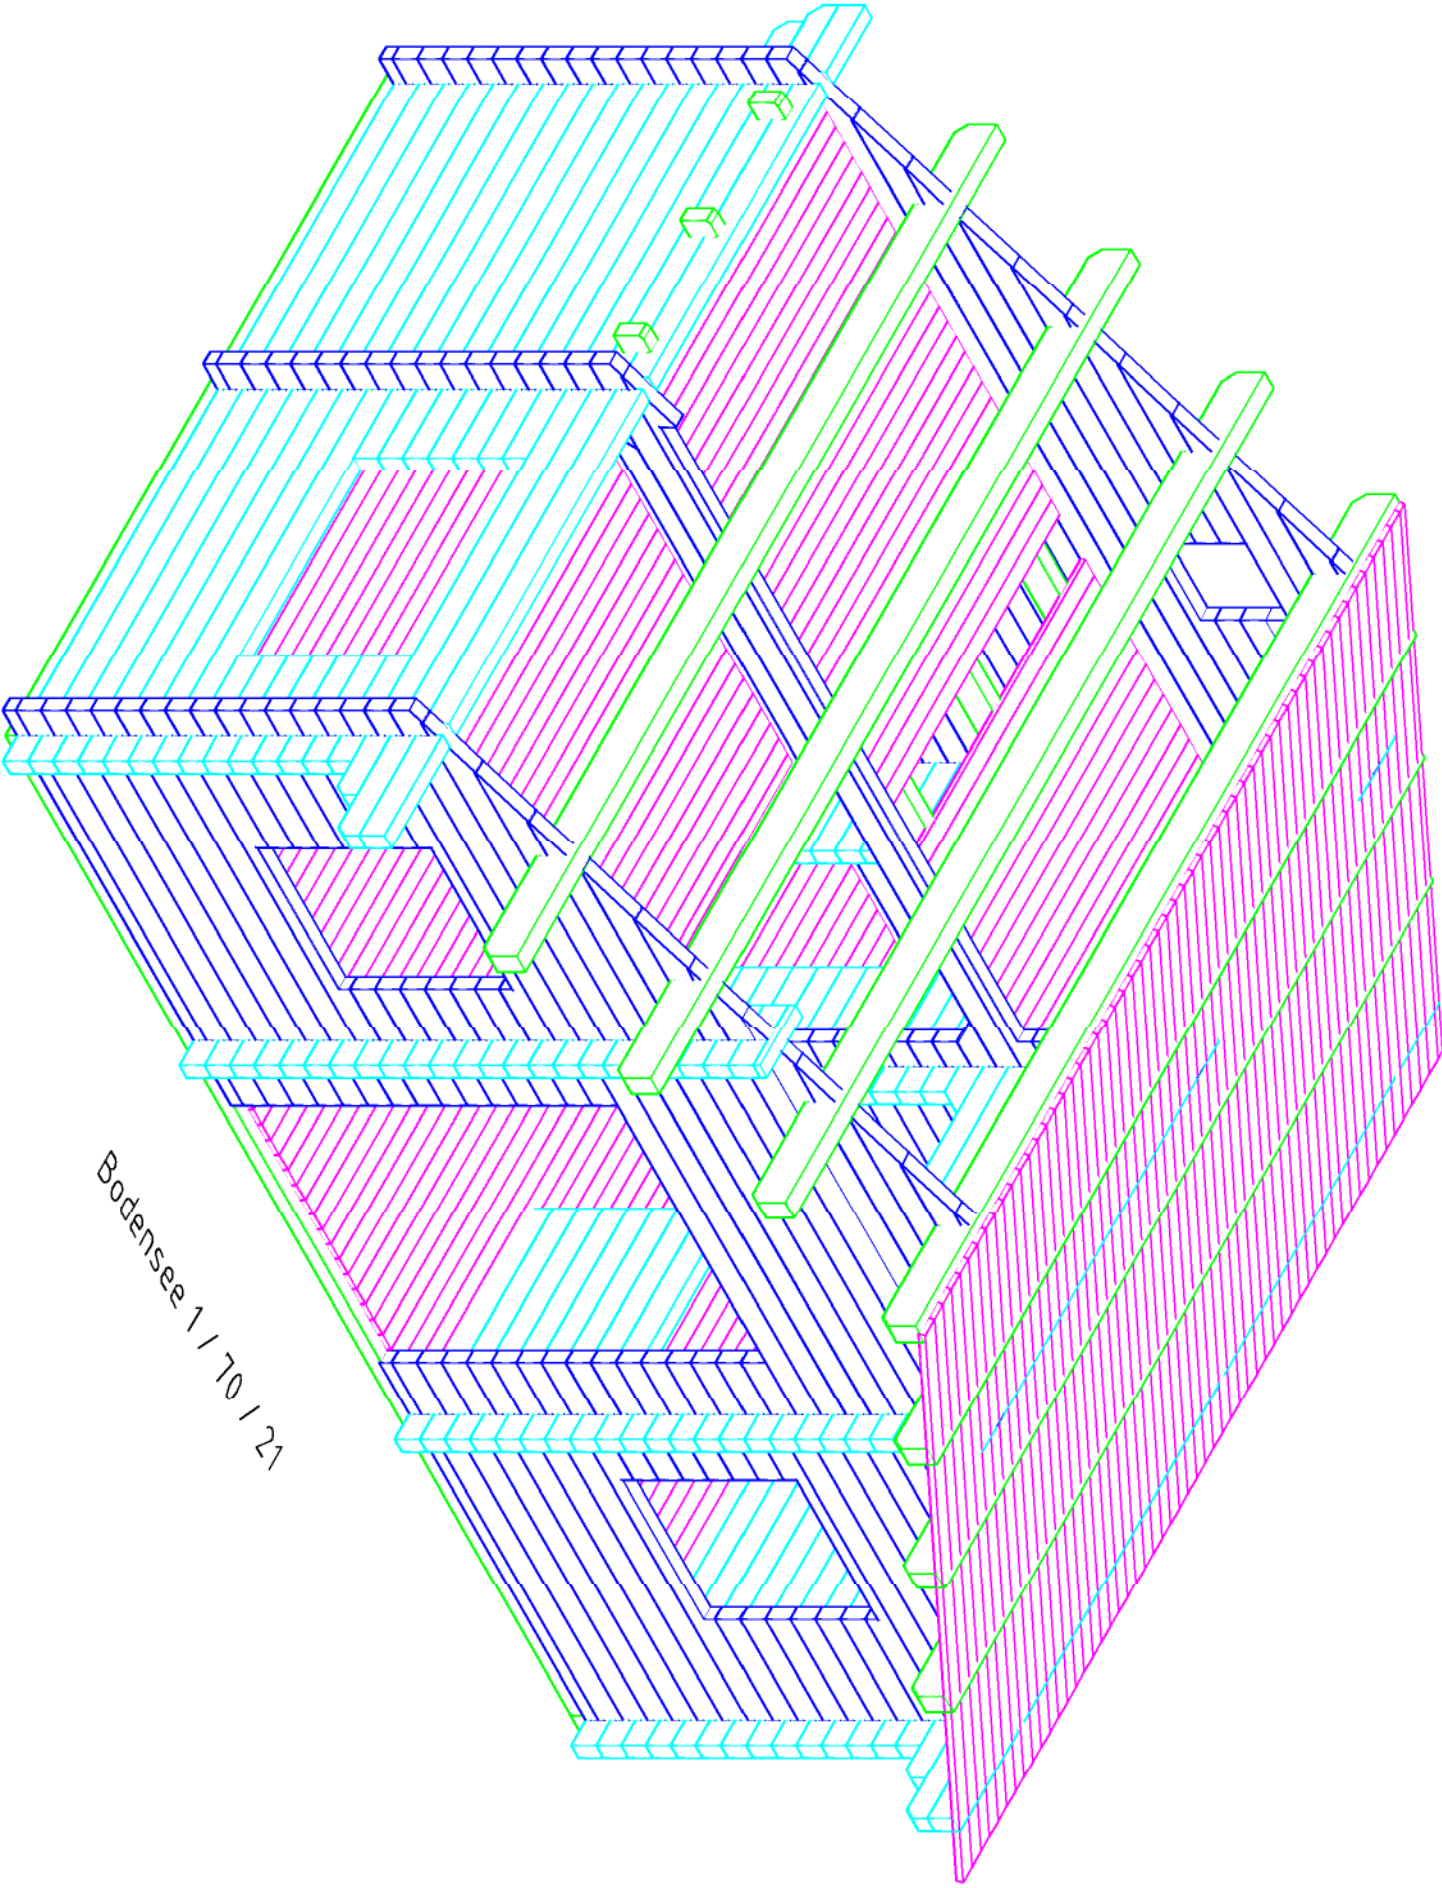


Bodensee 1 / 70 / 21

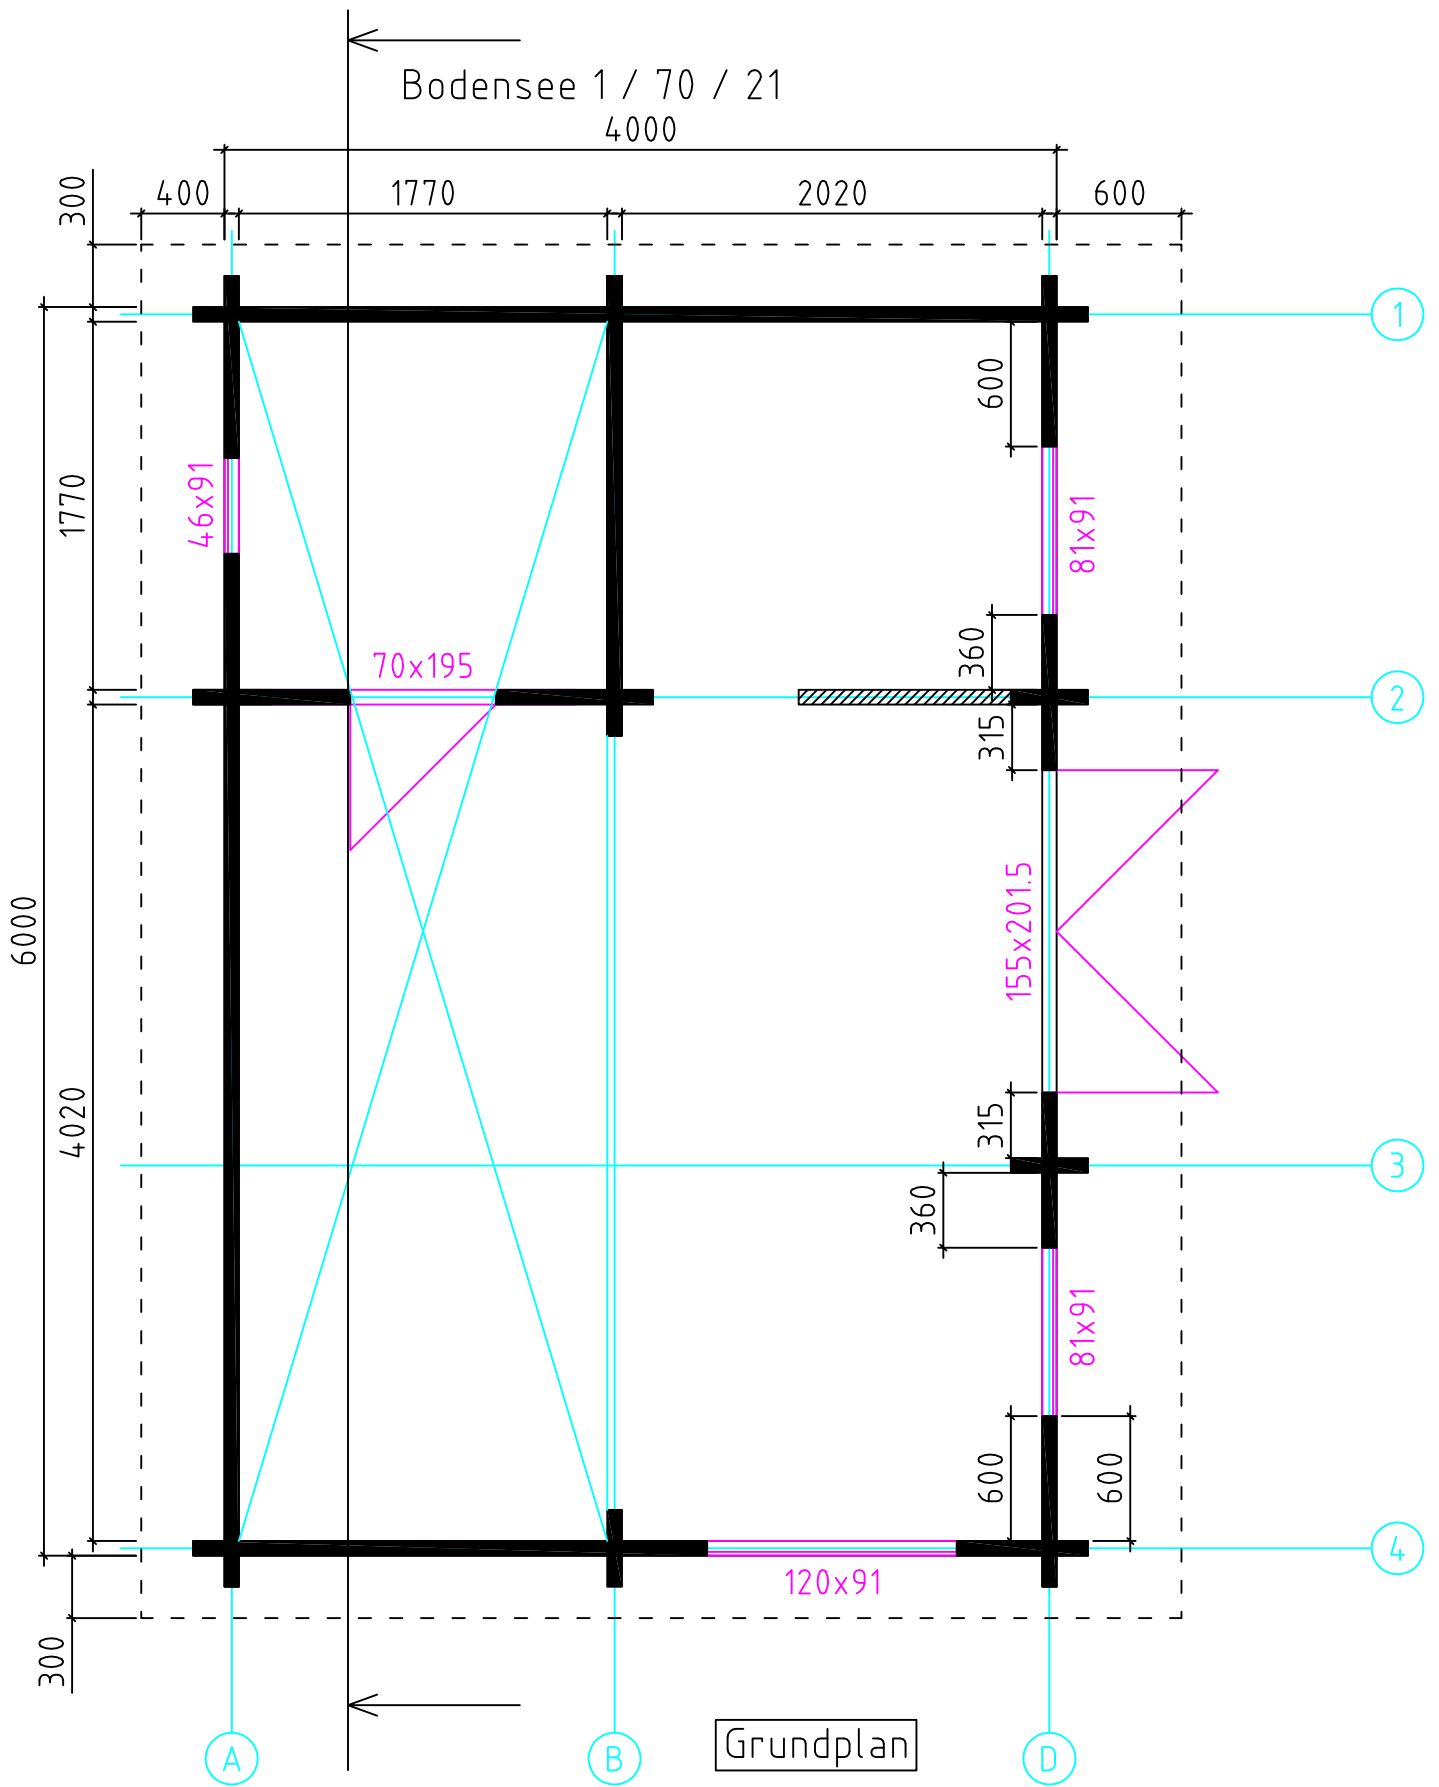


Bodensee 1 / 70 / 21
3990

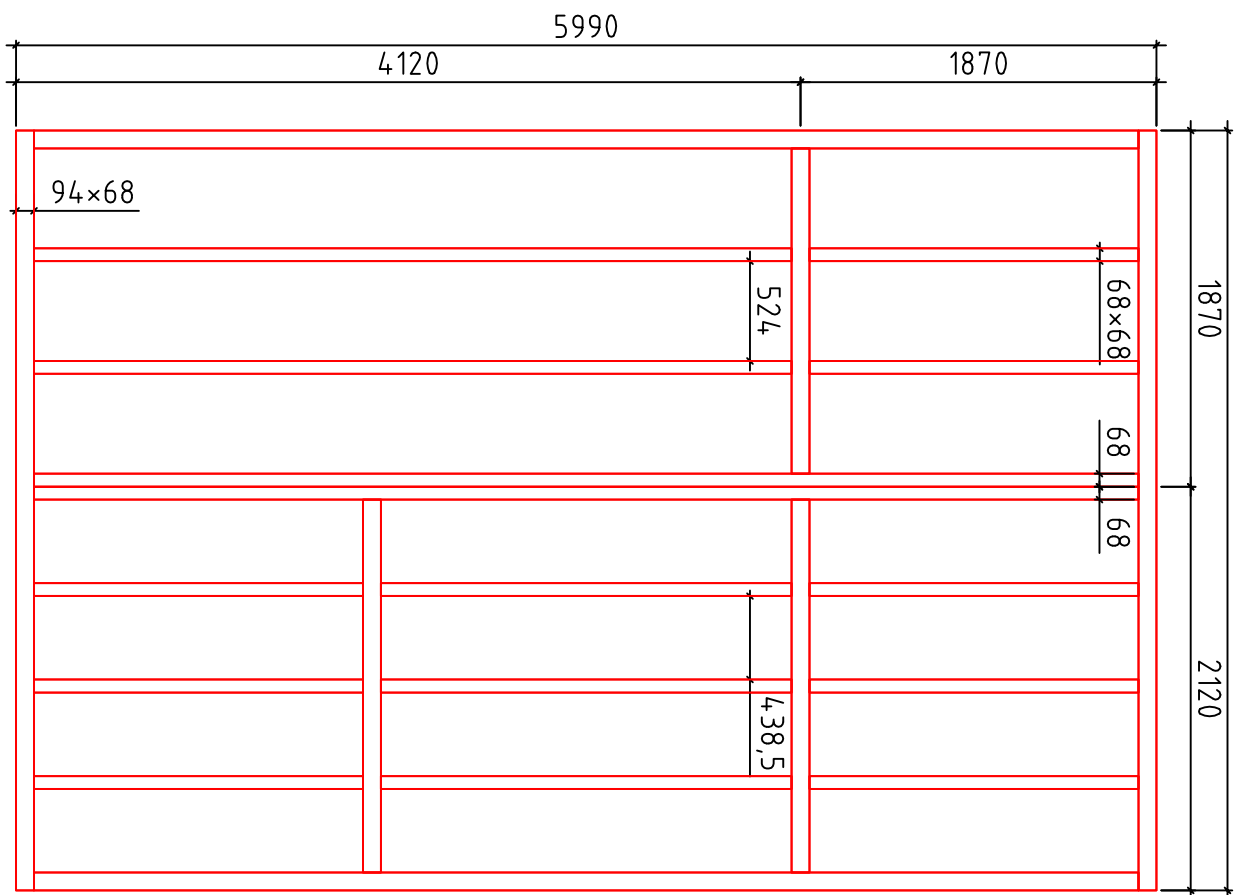



Fundament

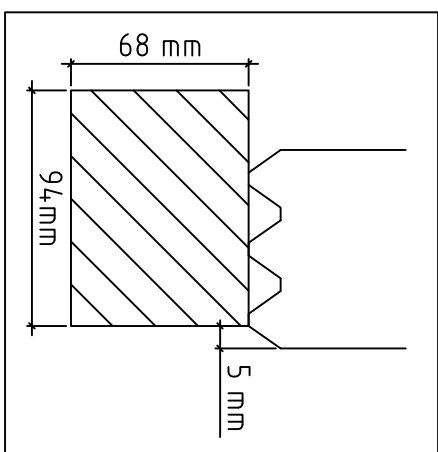


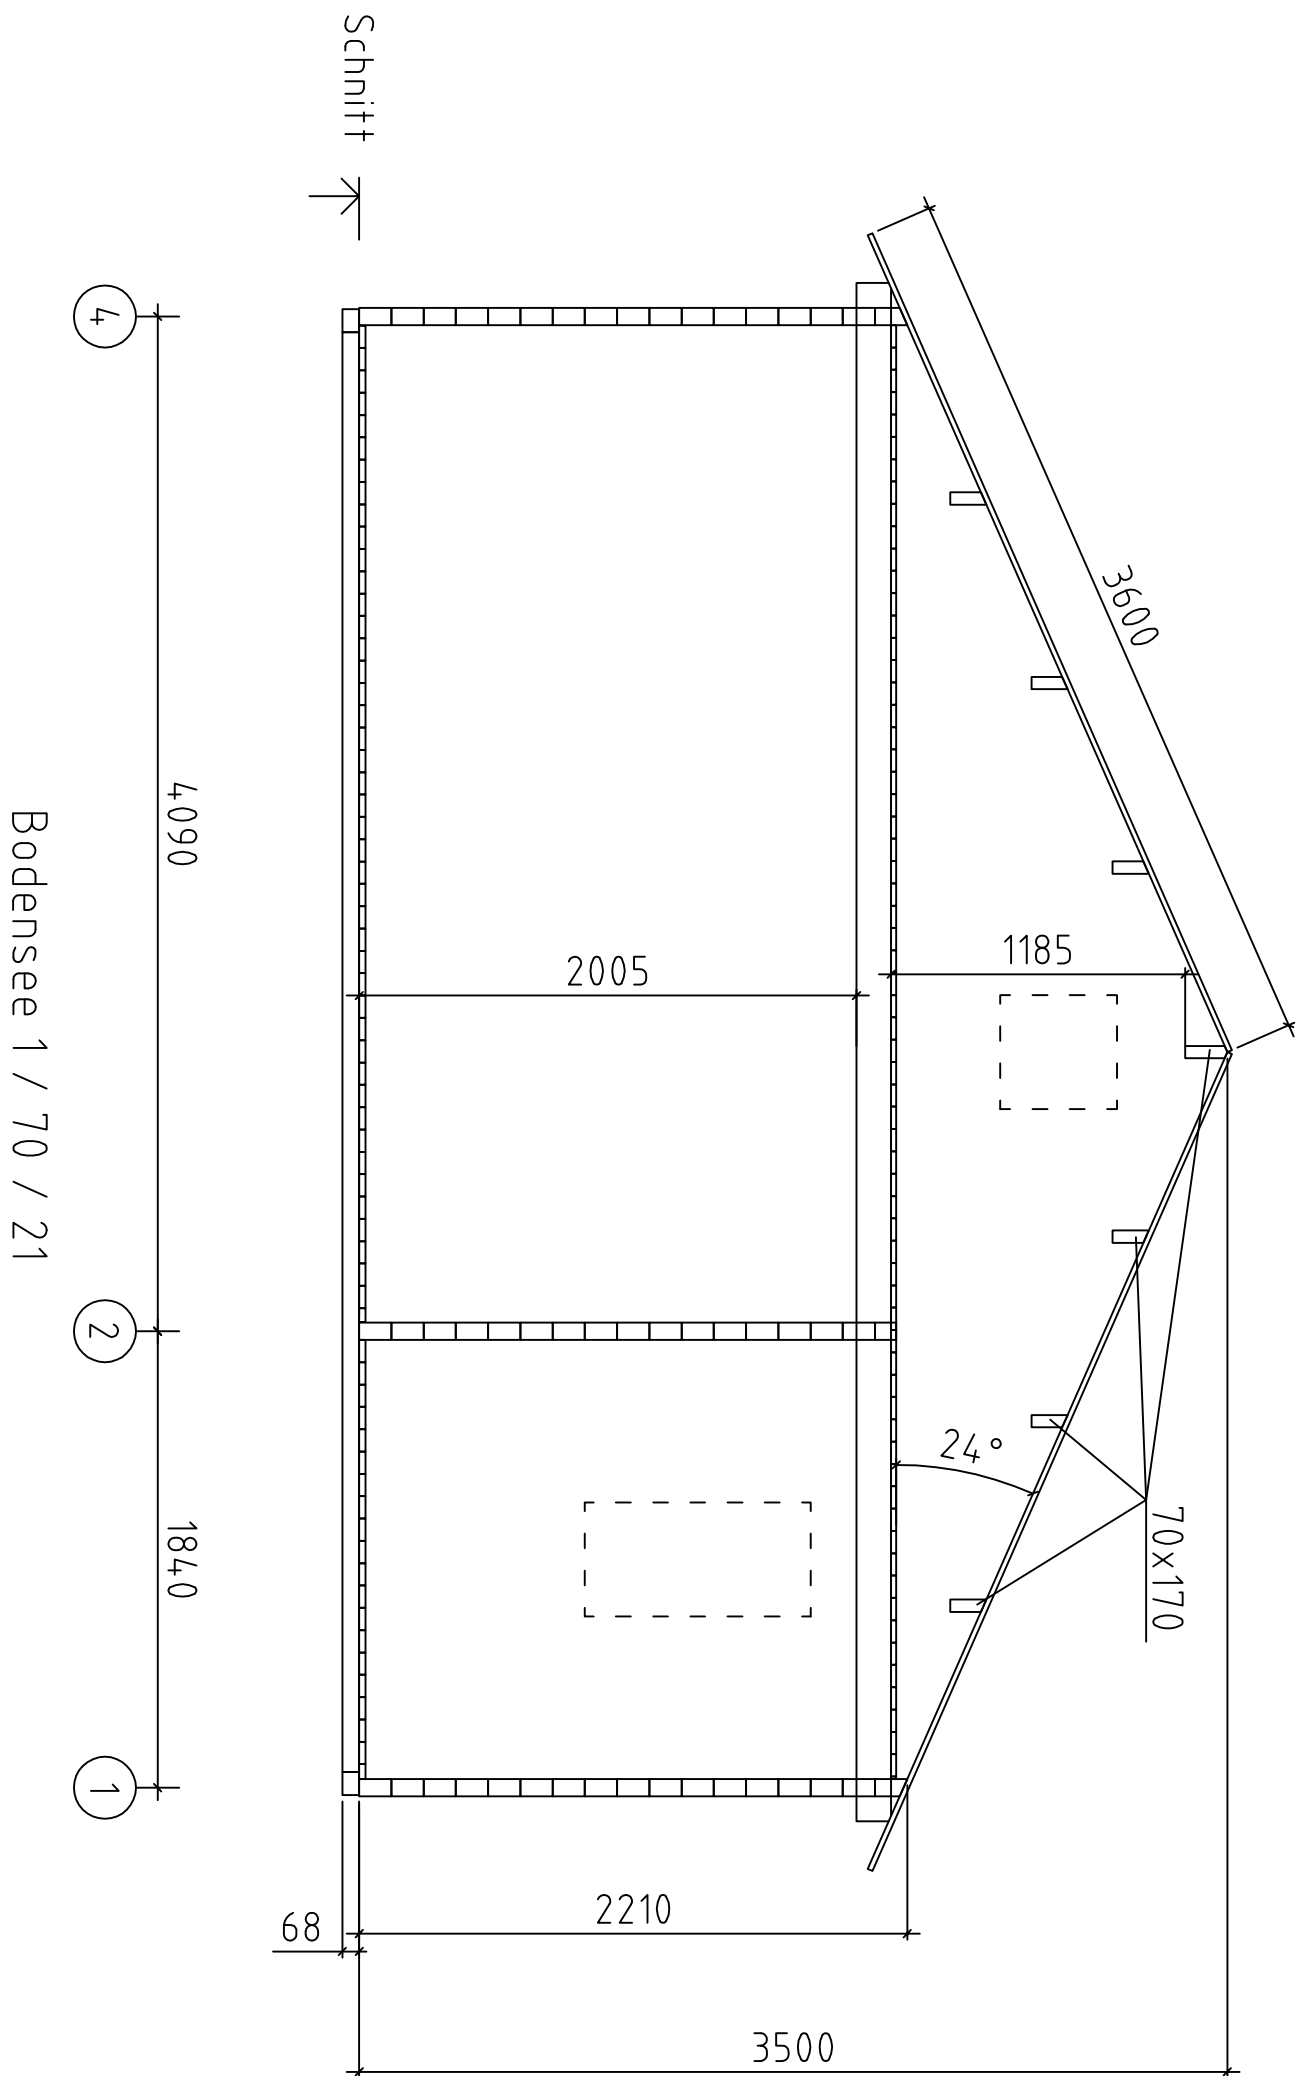


Wand 4 ↗

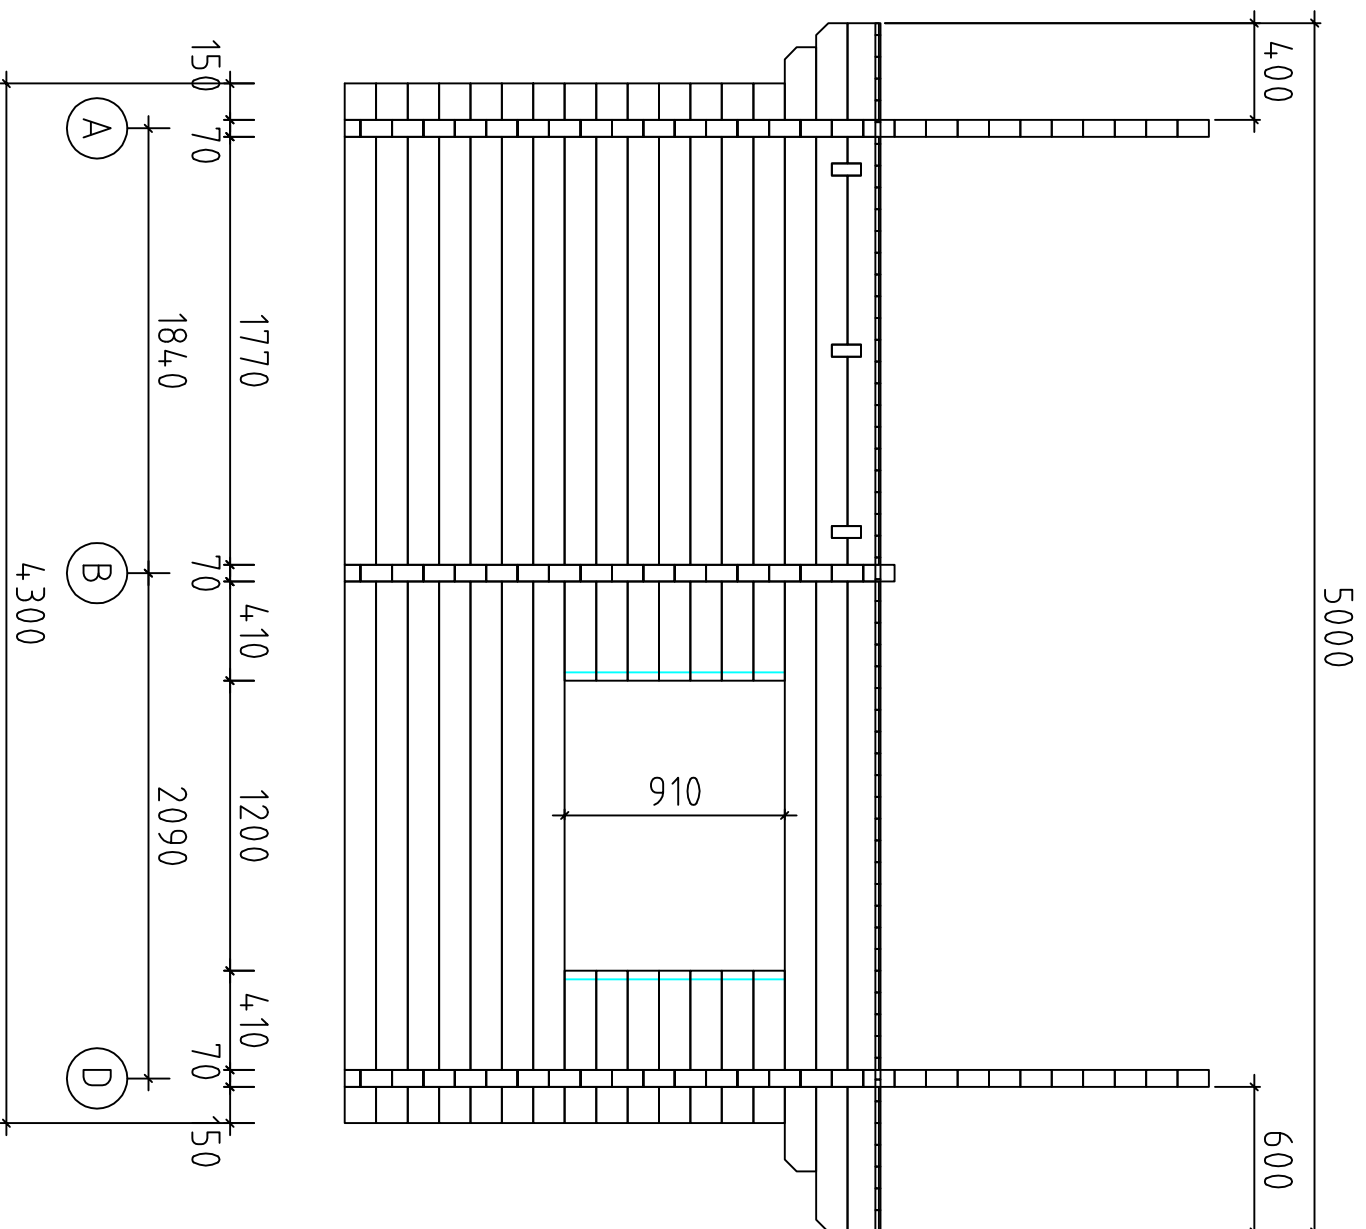

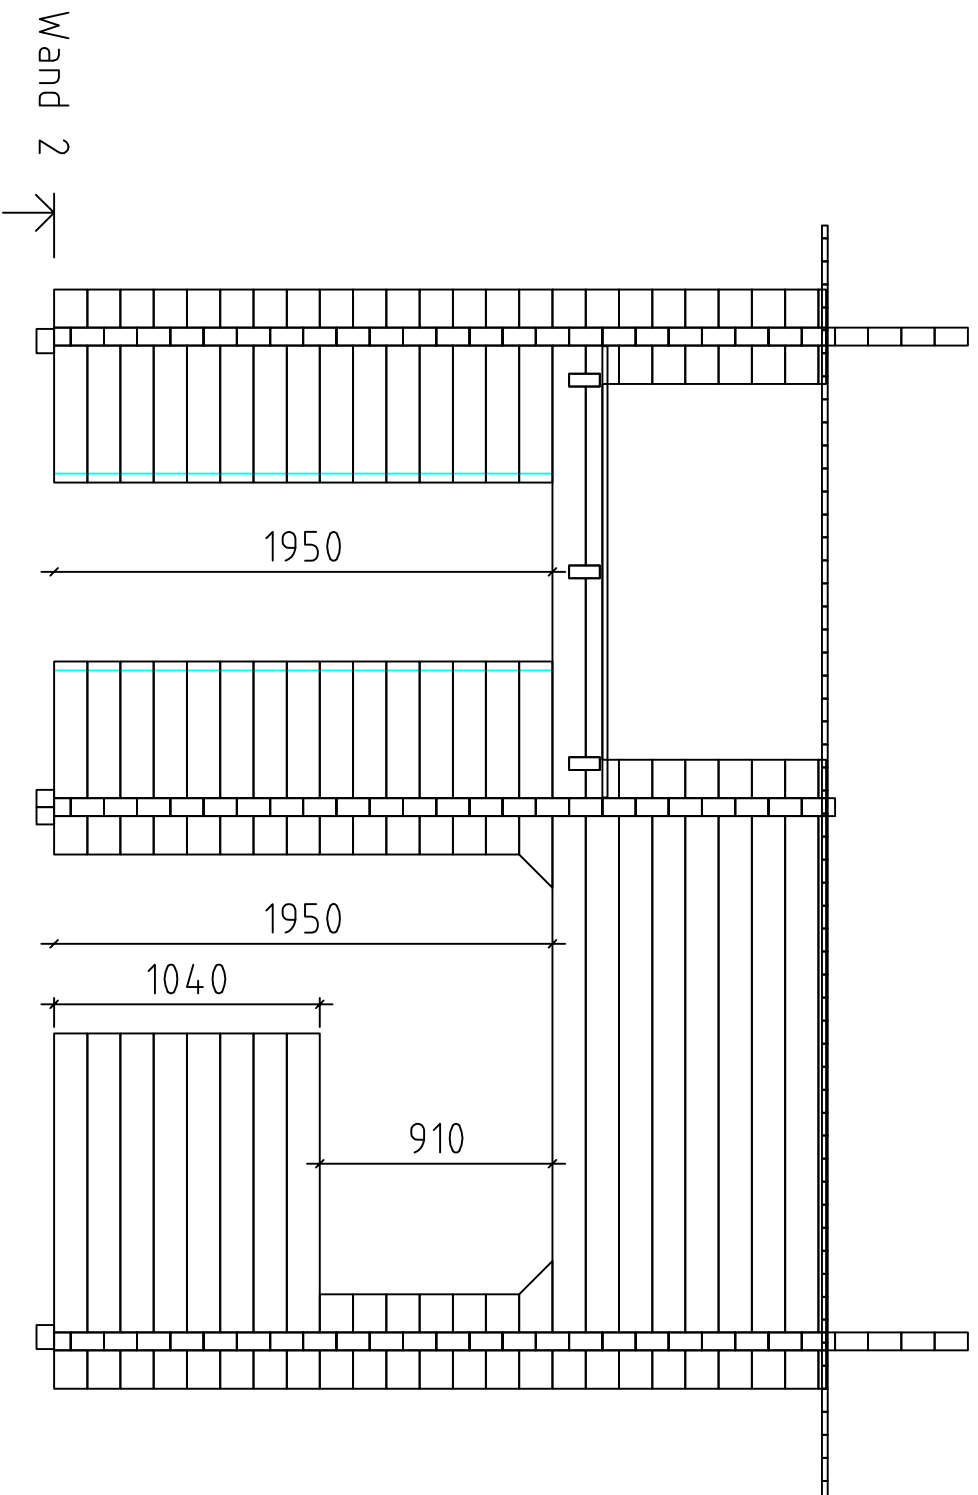

Bodensee 1 / 70 / 21

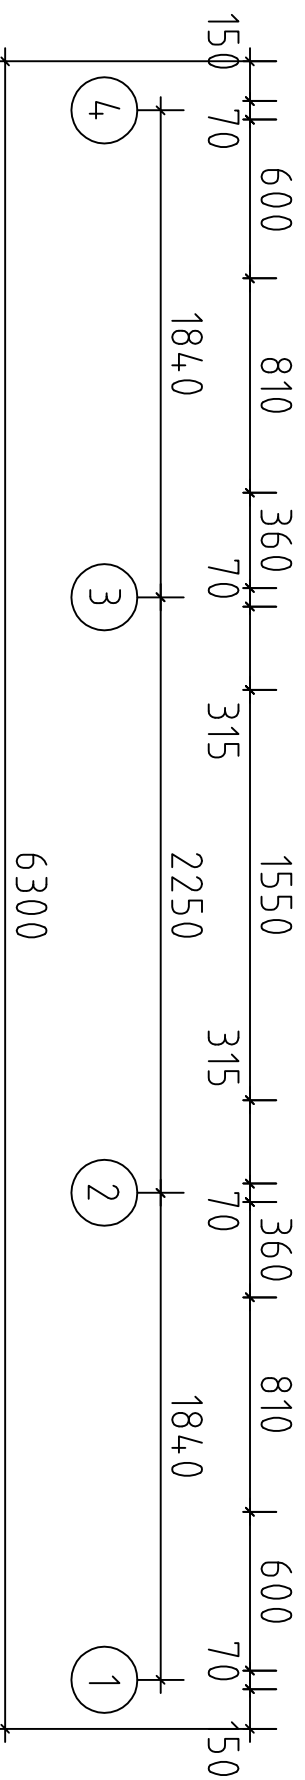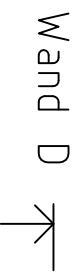

Bodensee 1 / 70 / 21