



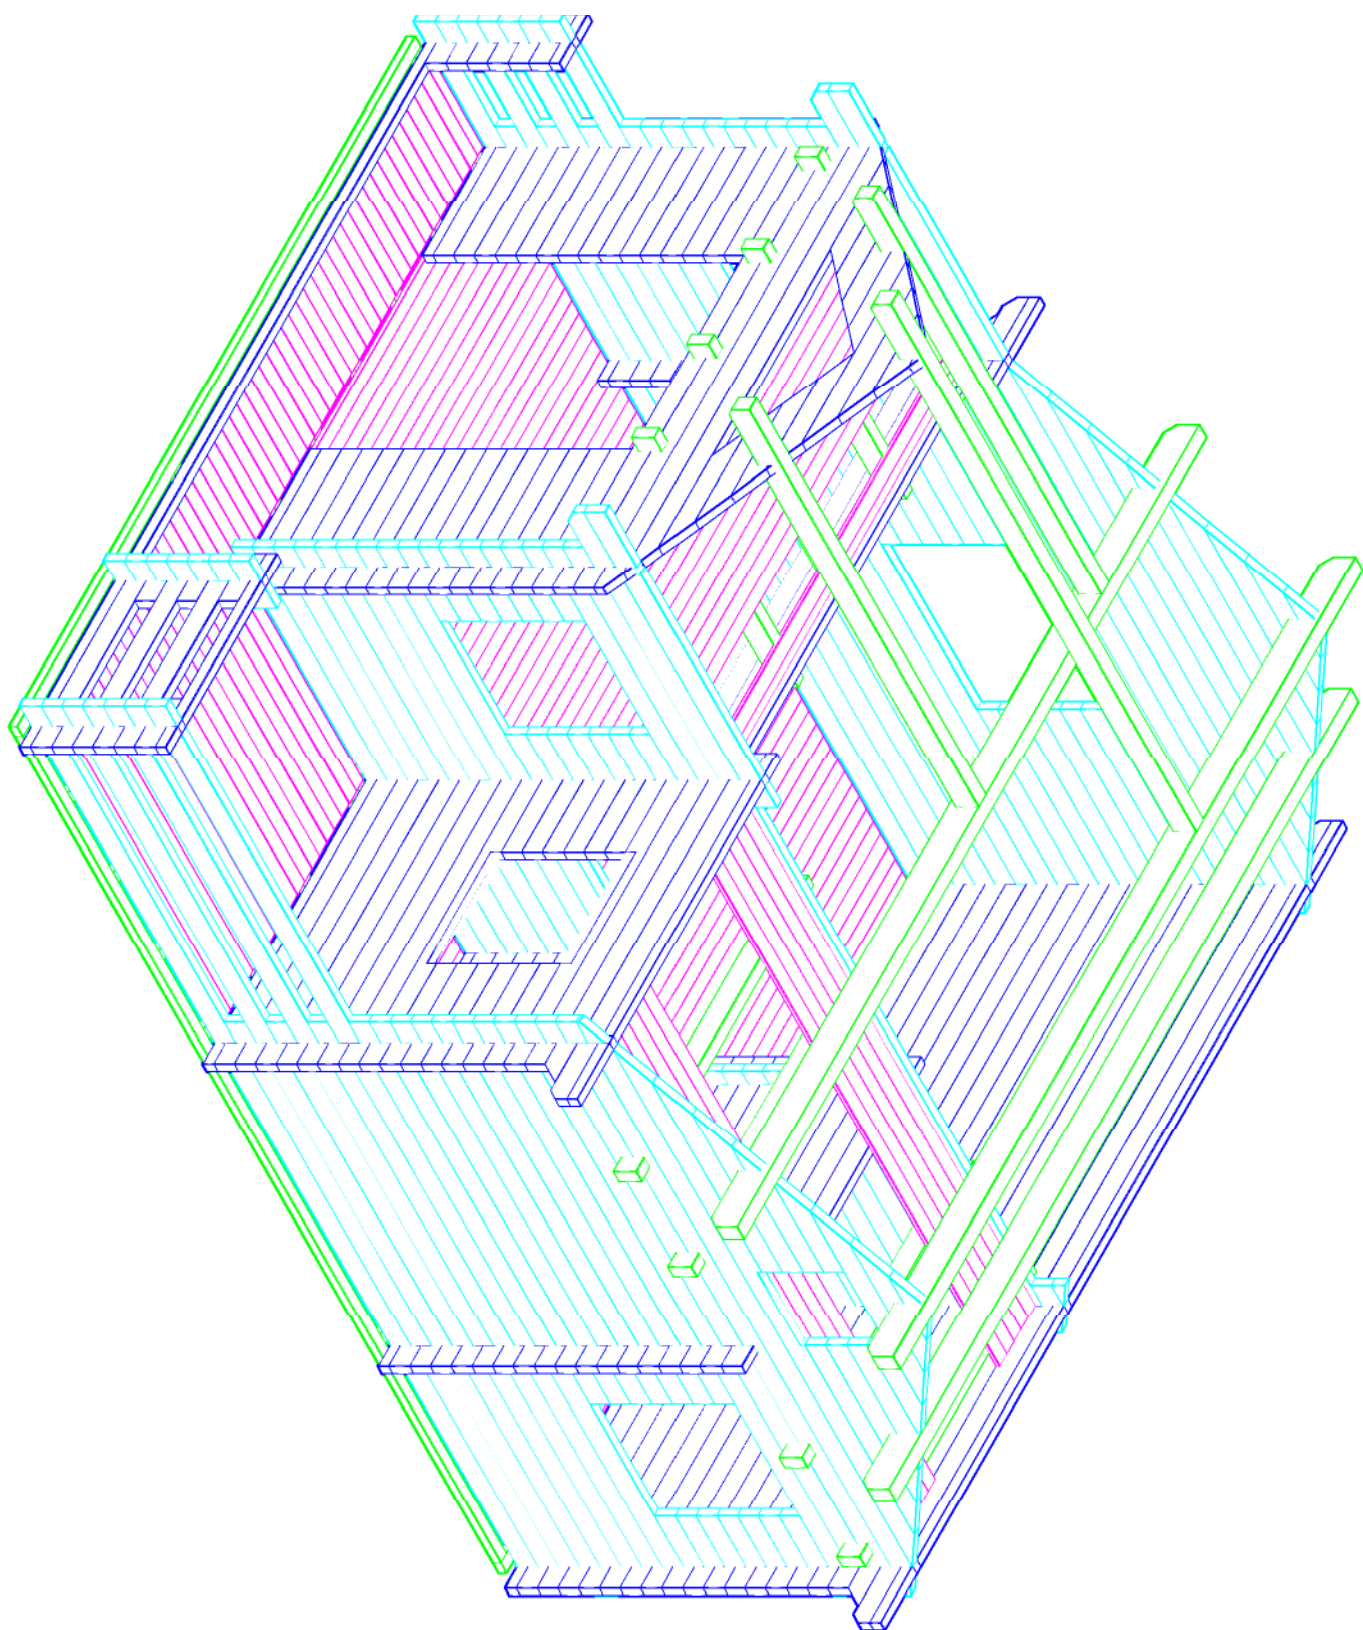

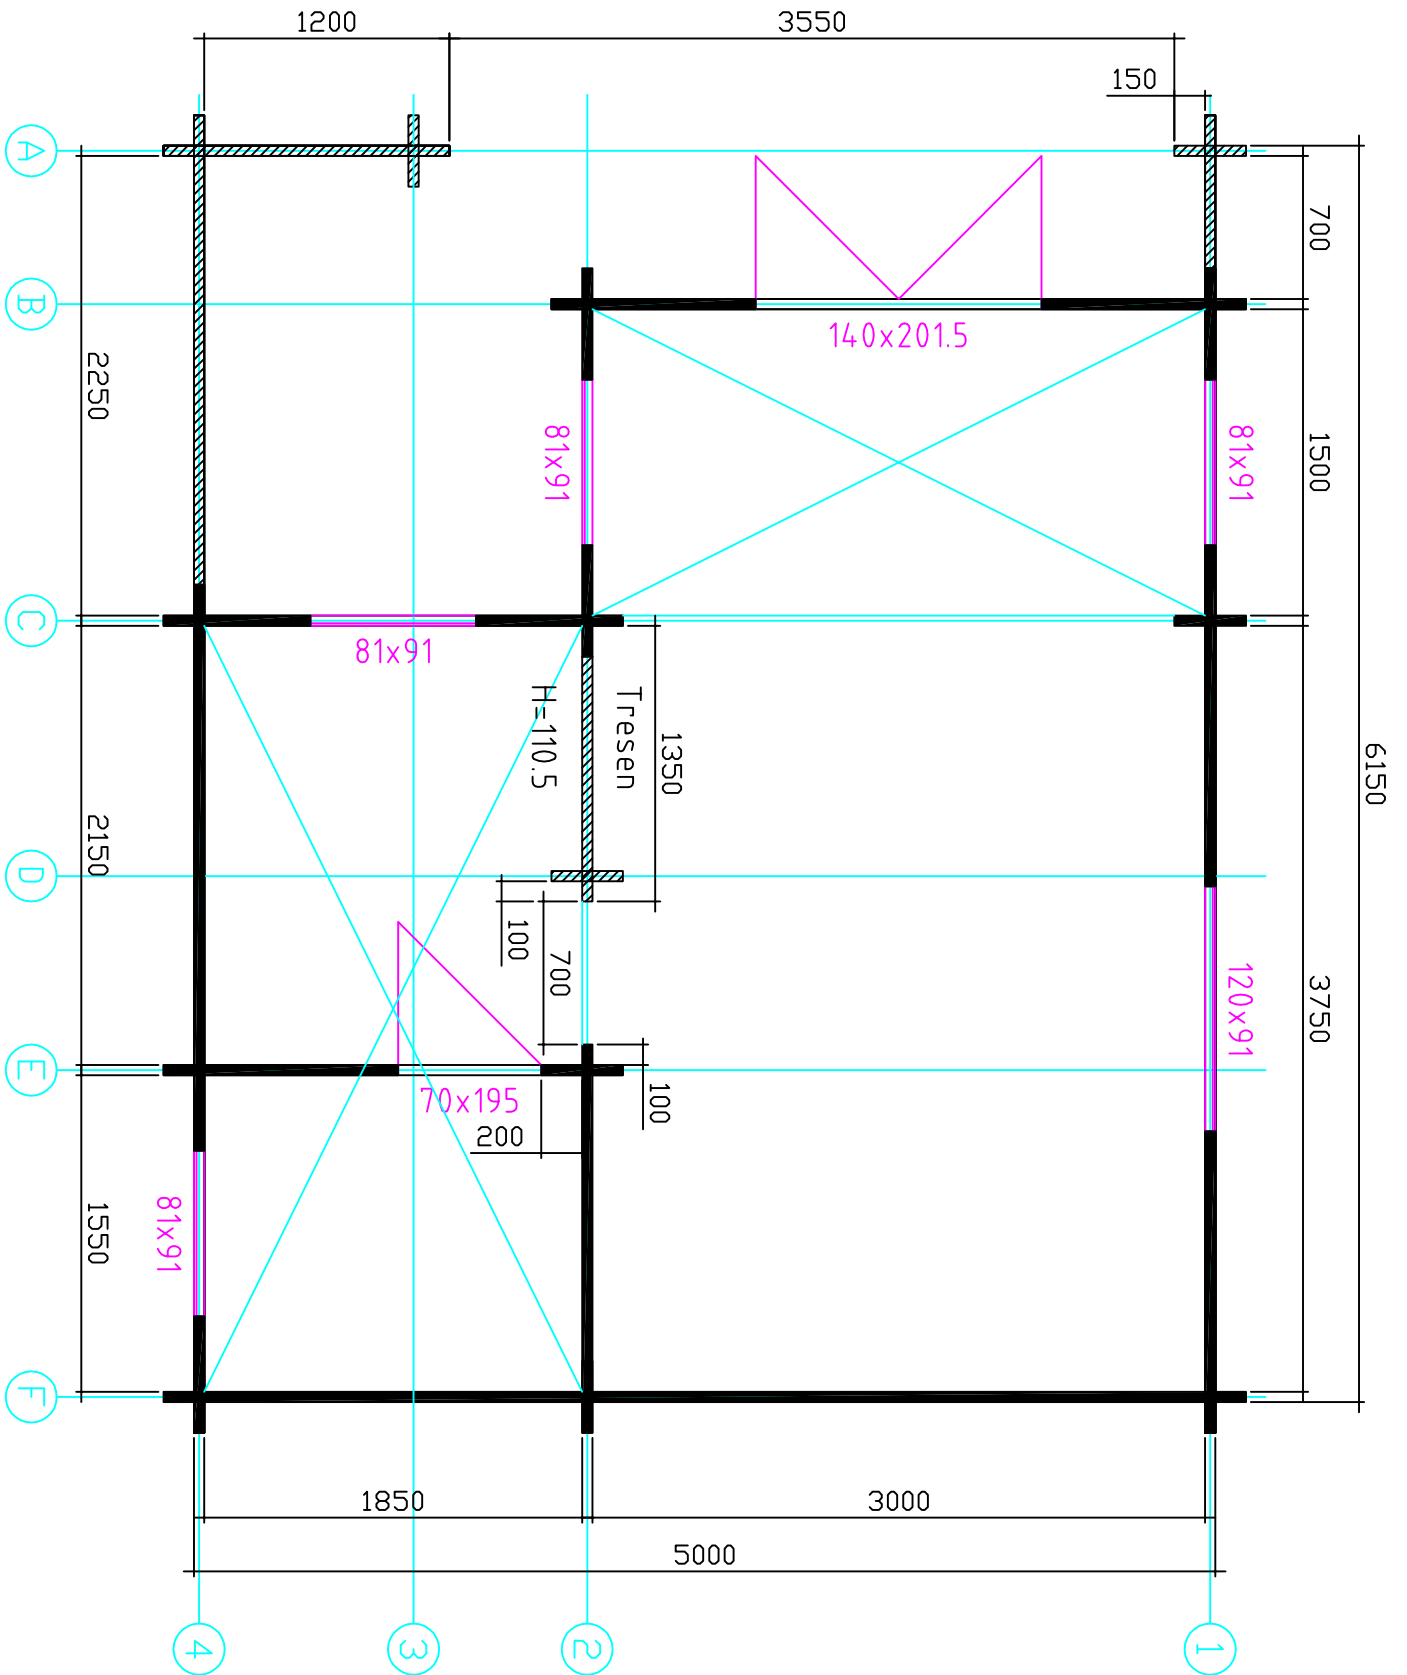


Schveden 2 / 50 / 22


6140

4990


Fundament

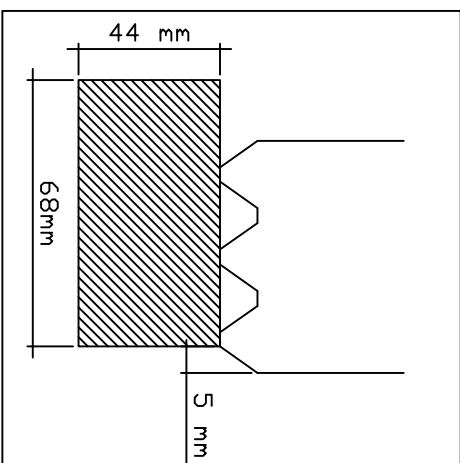

Wand 1

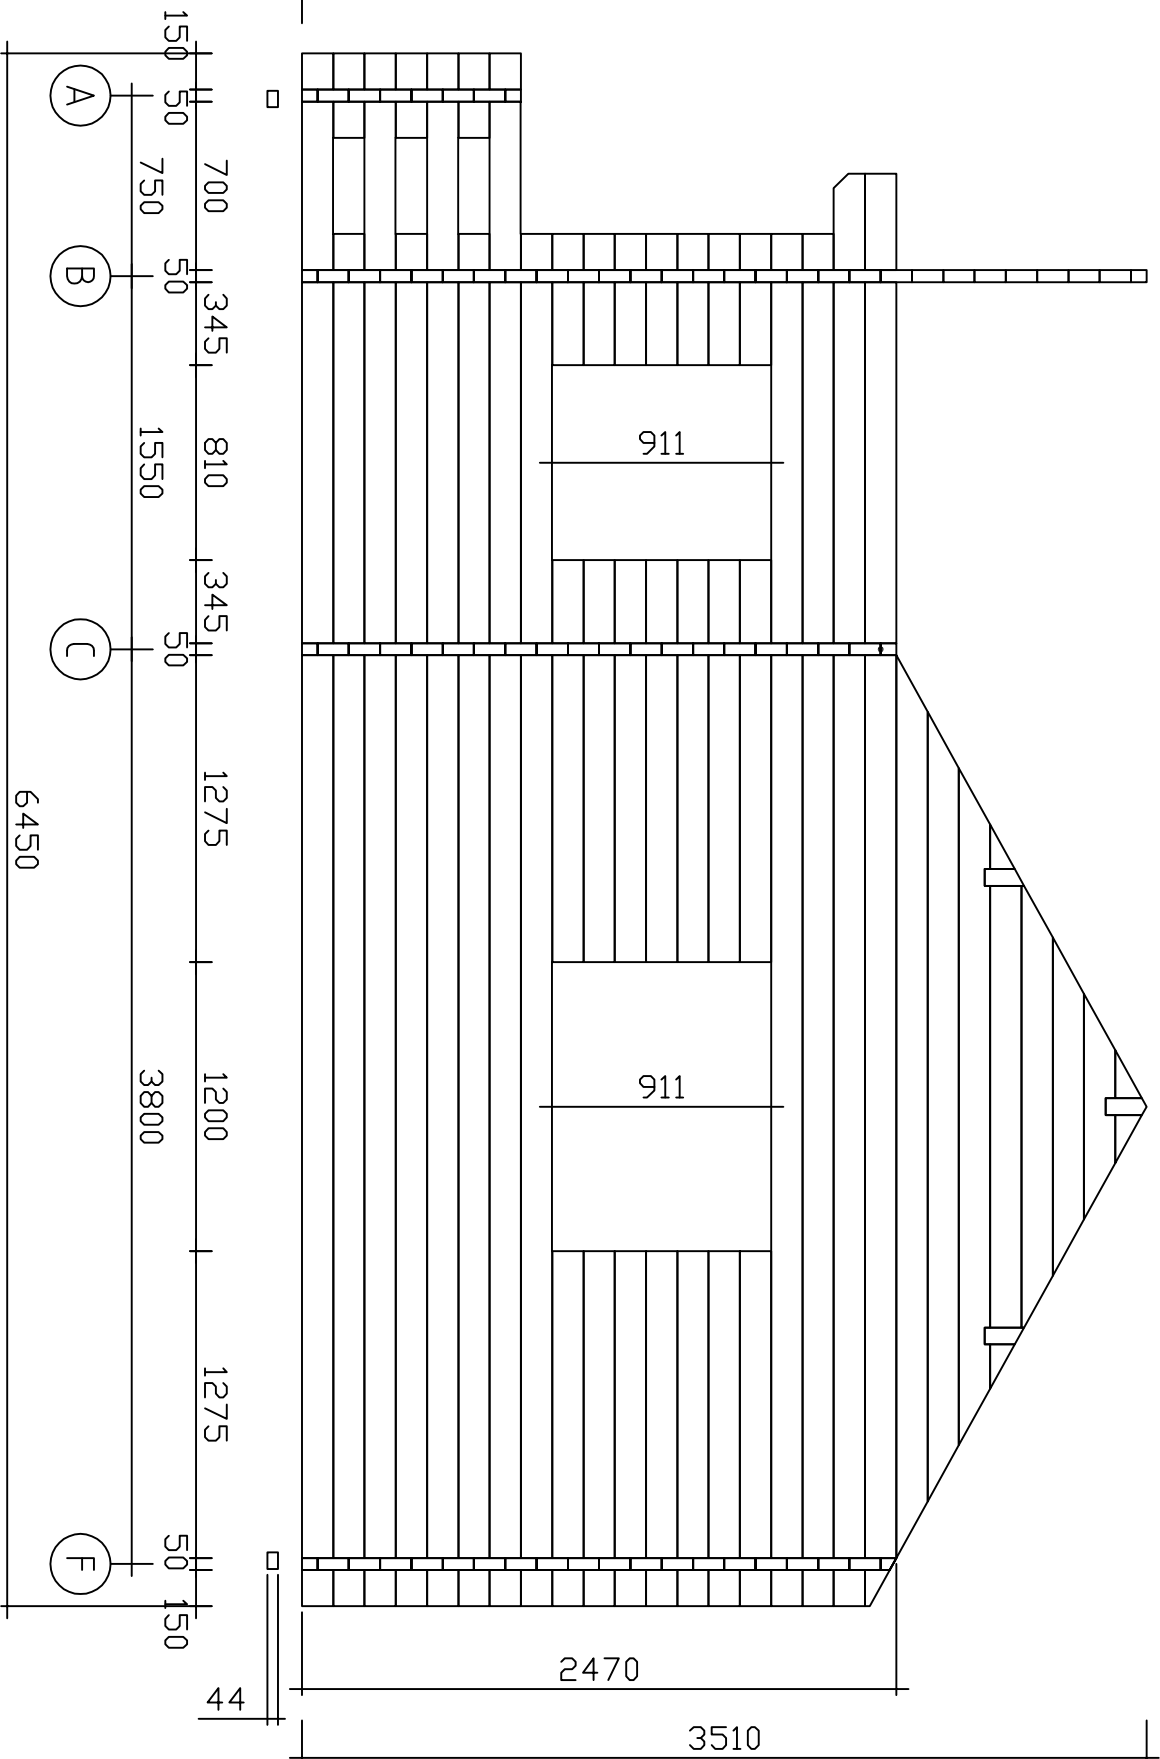


Wand 2 ↗

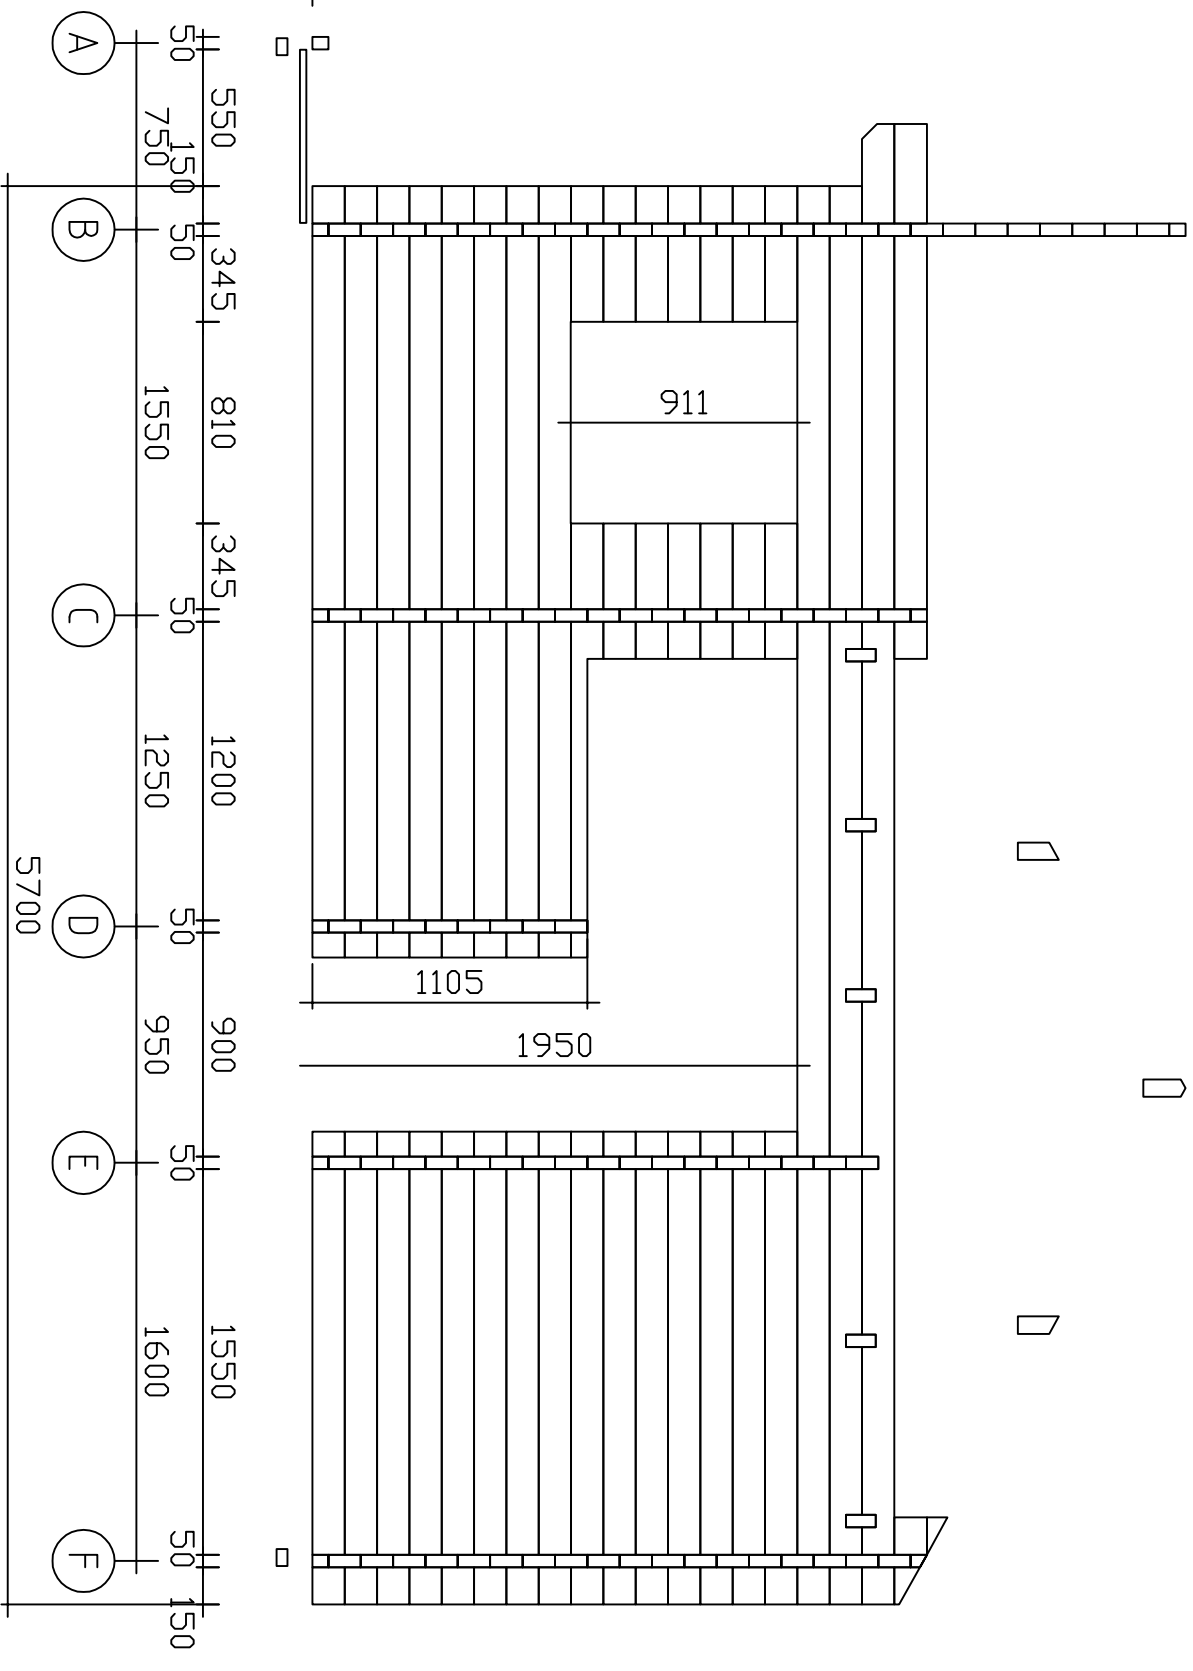


Schweden 2 / 50 / 22

Wand 4

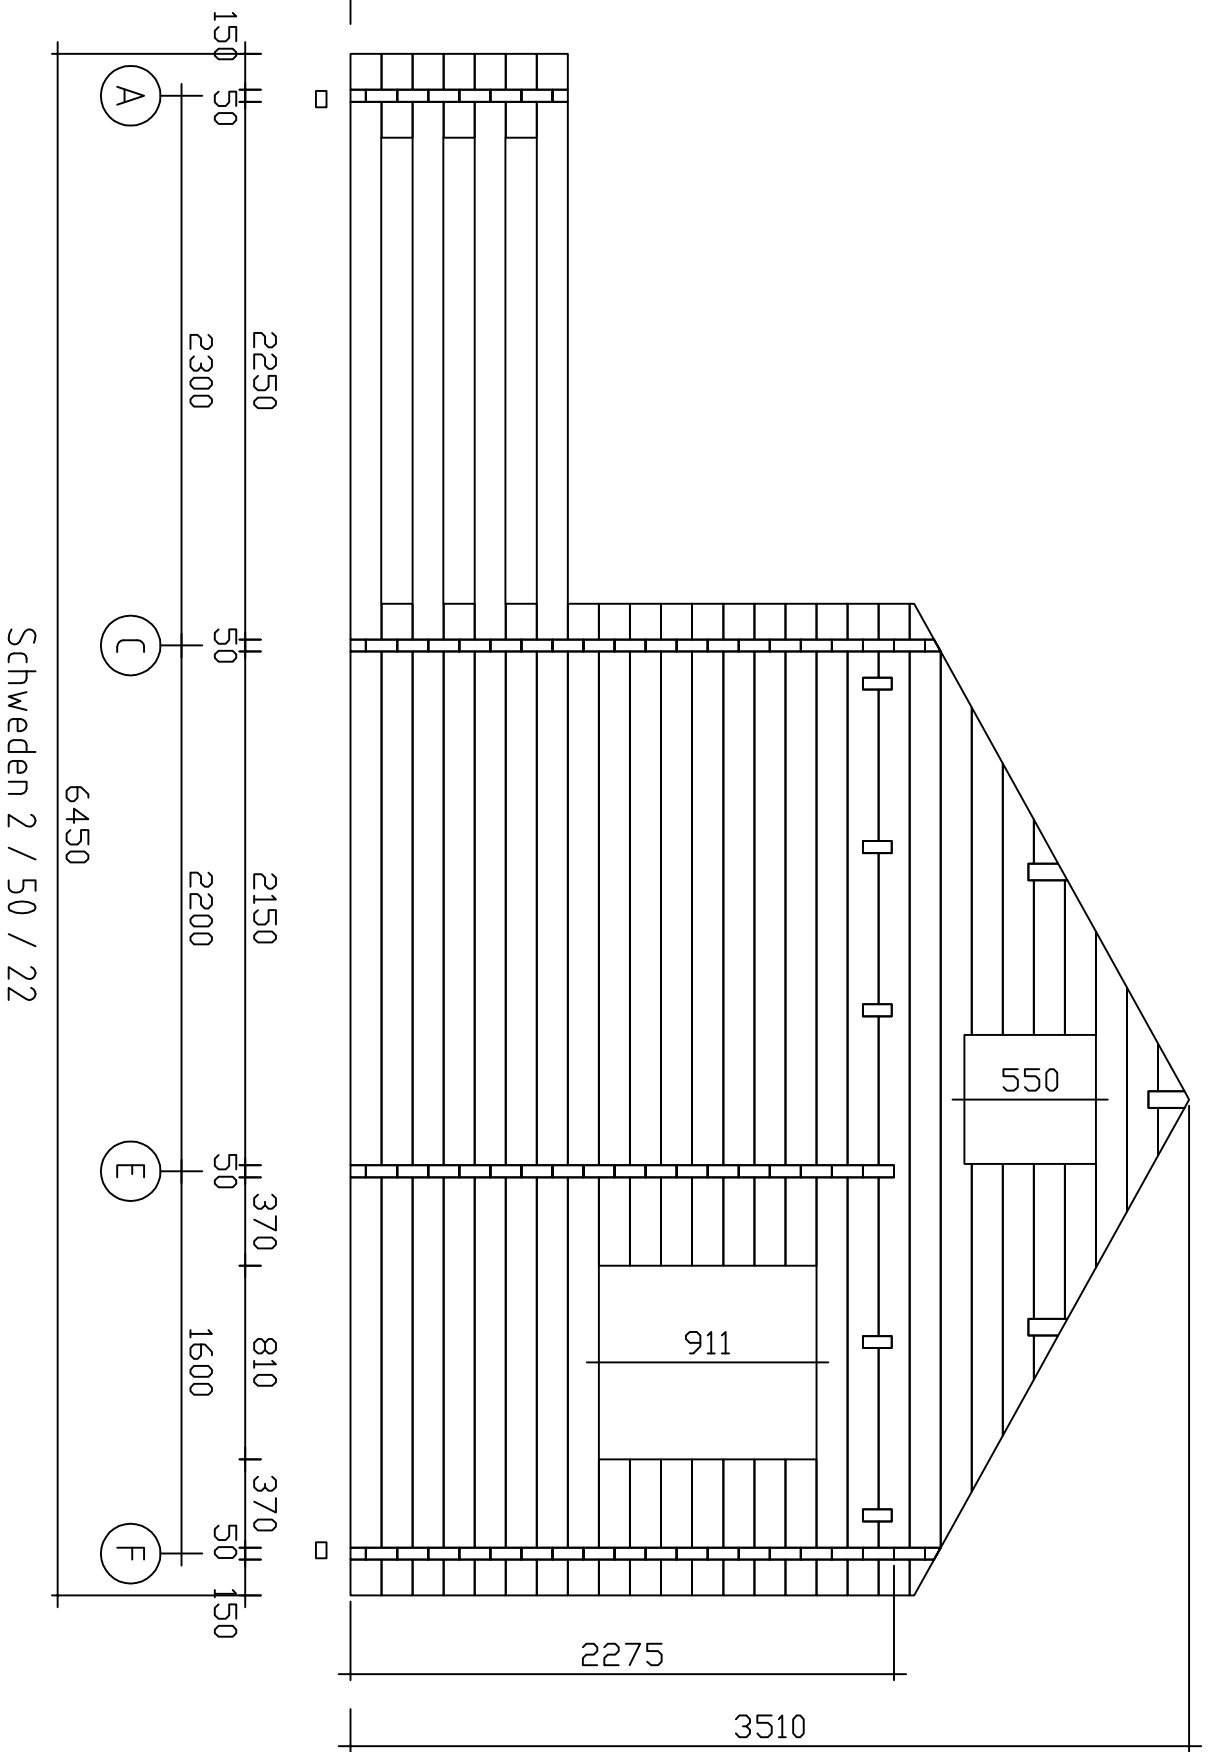

Wand 4

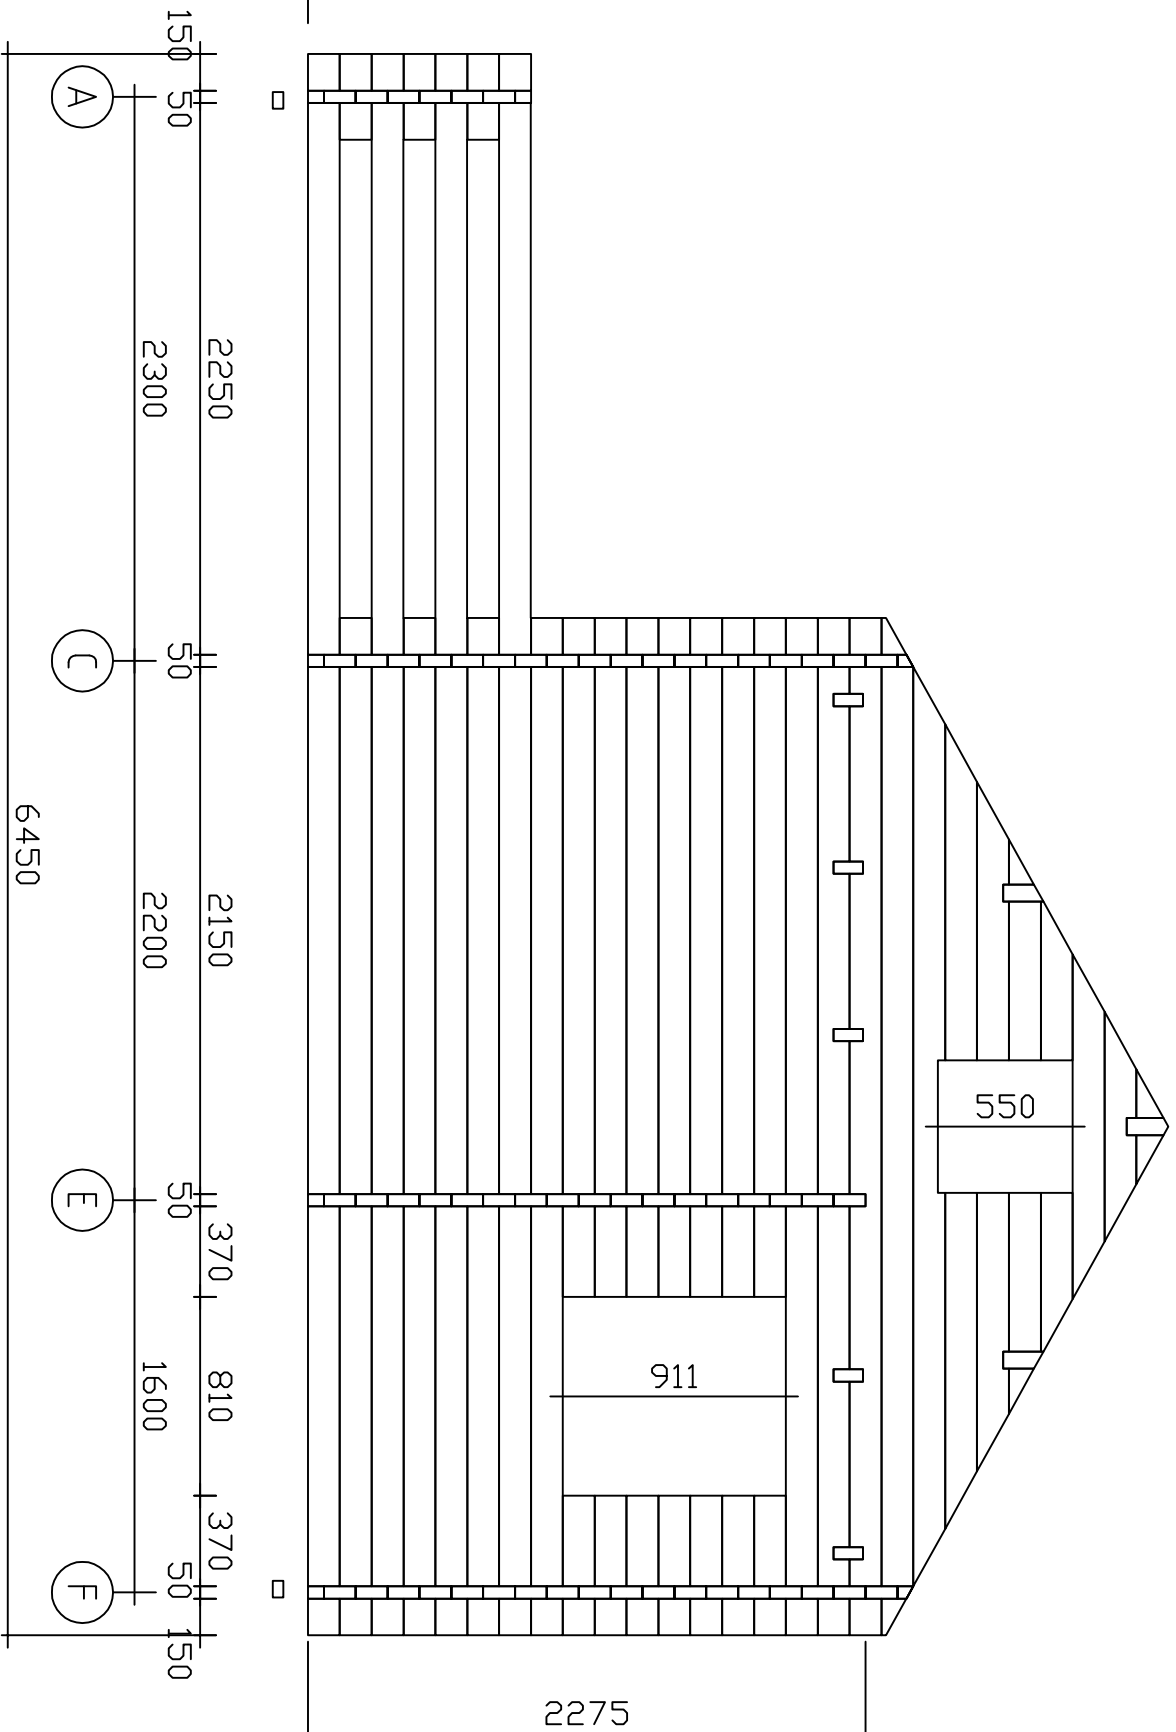

Schweden 2 / 50 / 22