



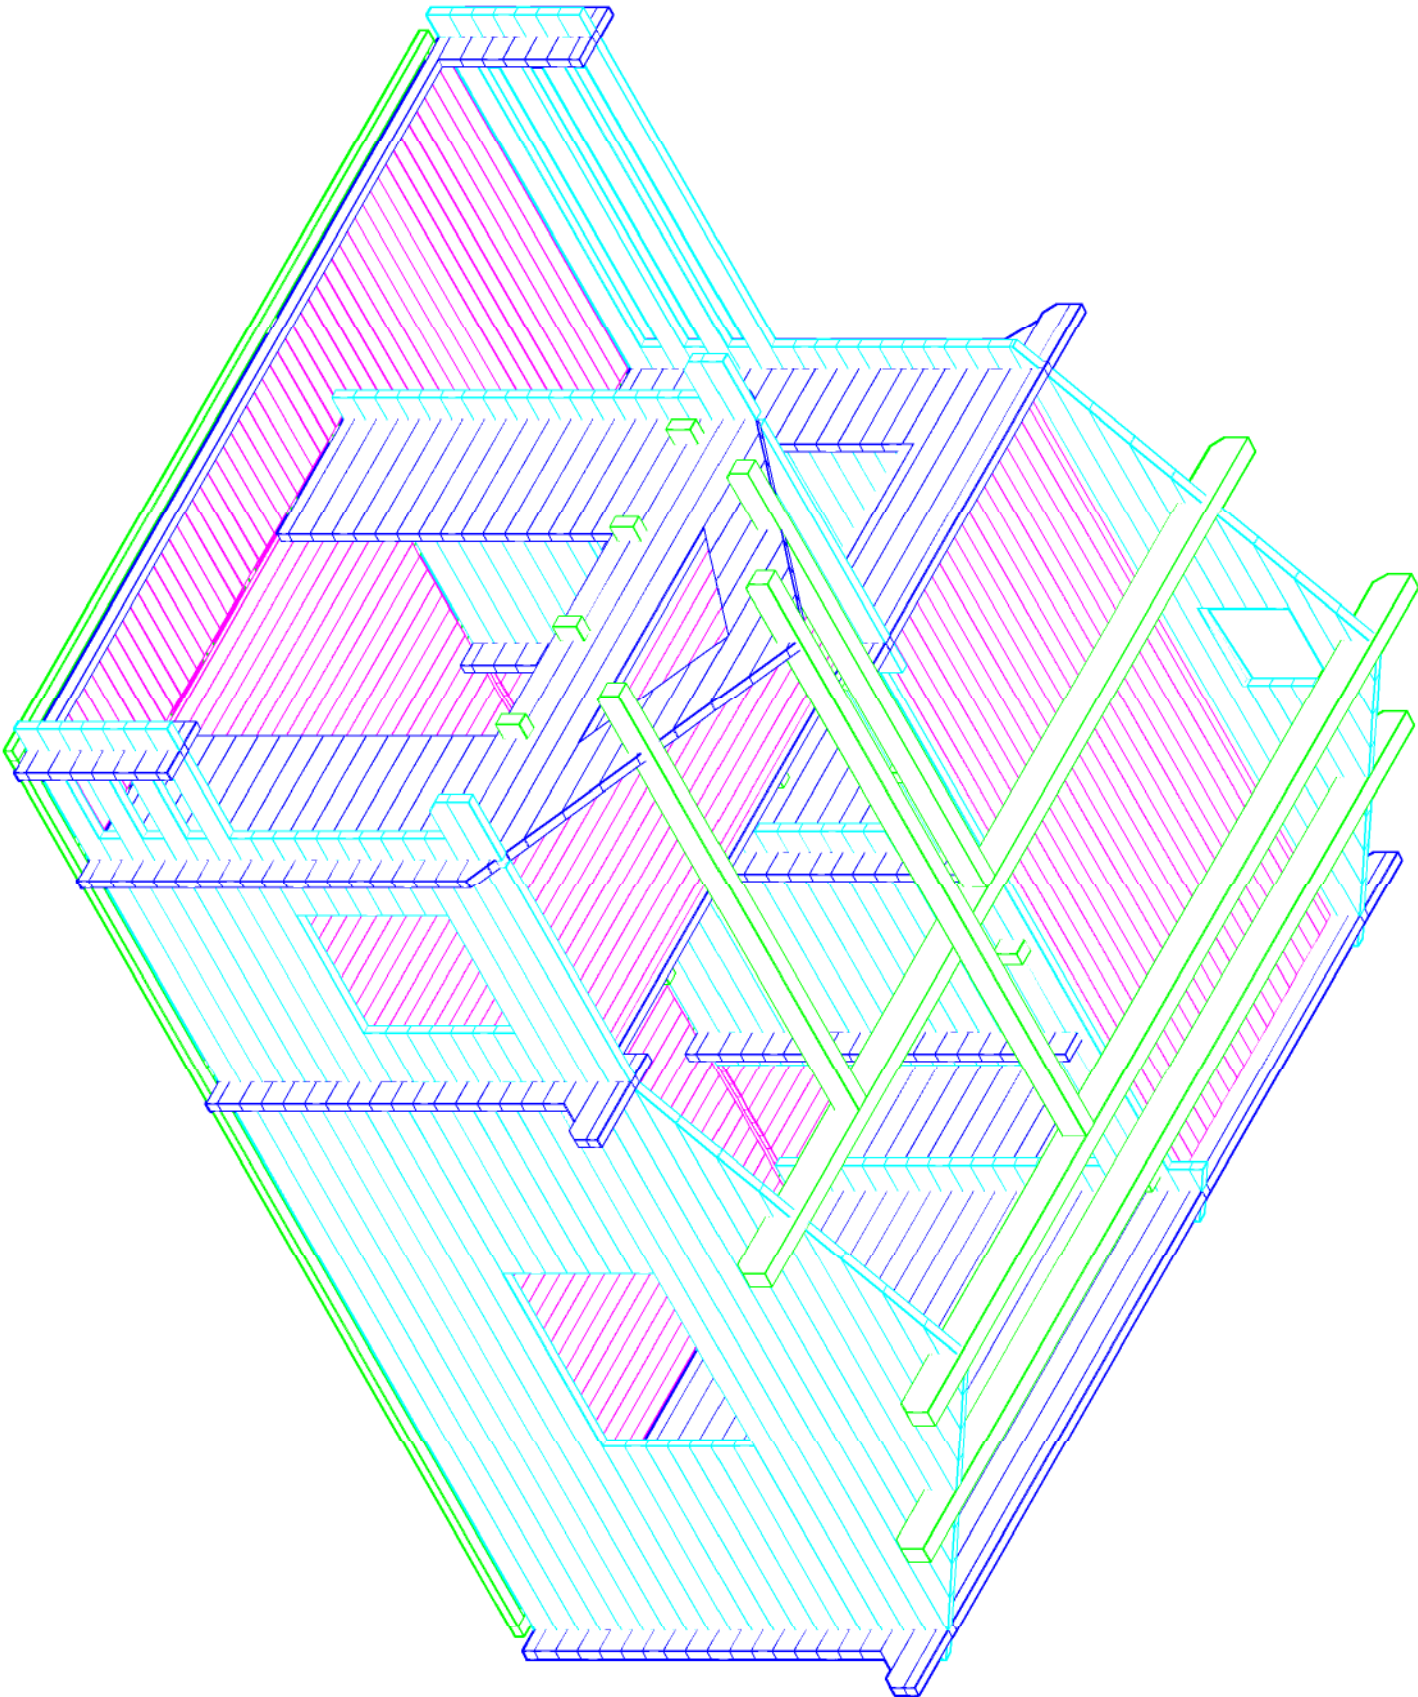

Schweden 3 / 50 / 22

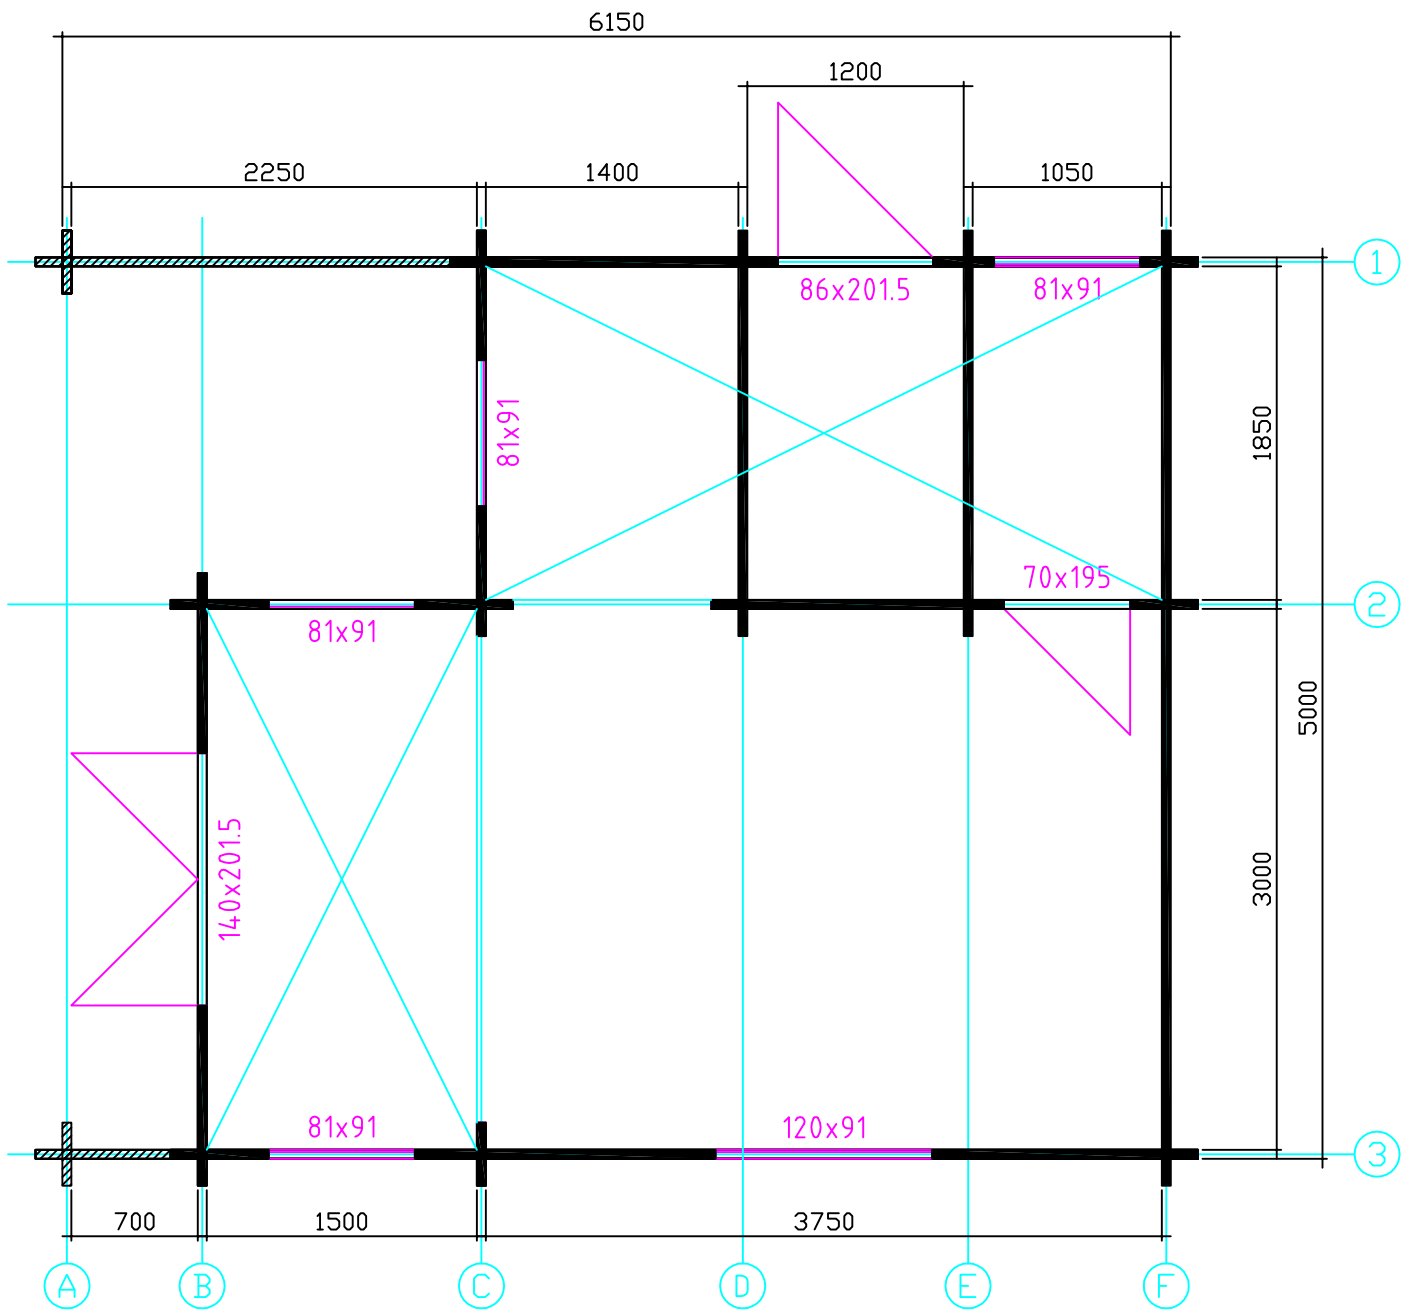



Schweden 3 / 50 / 22


6140

4990

Fundament

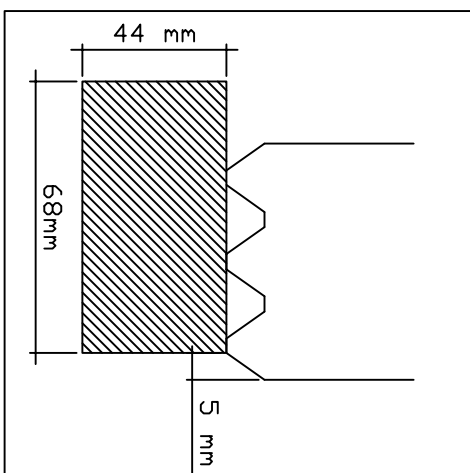


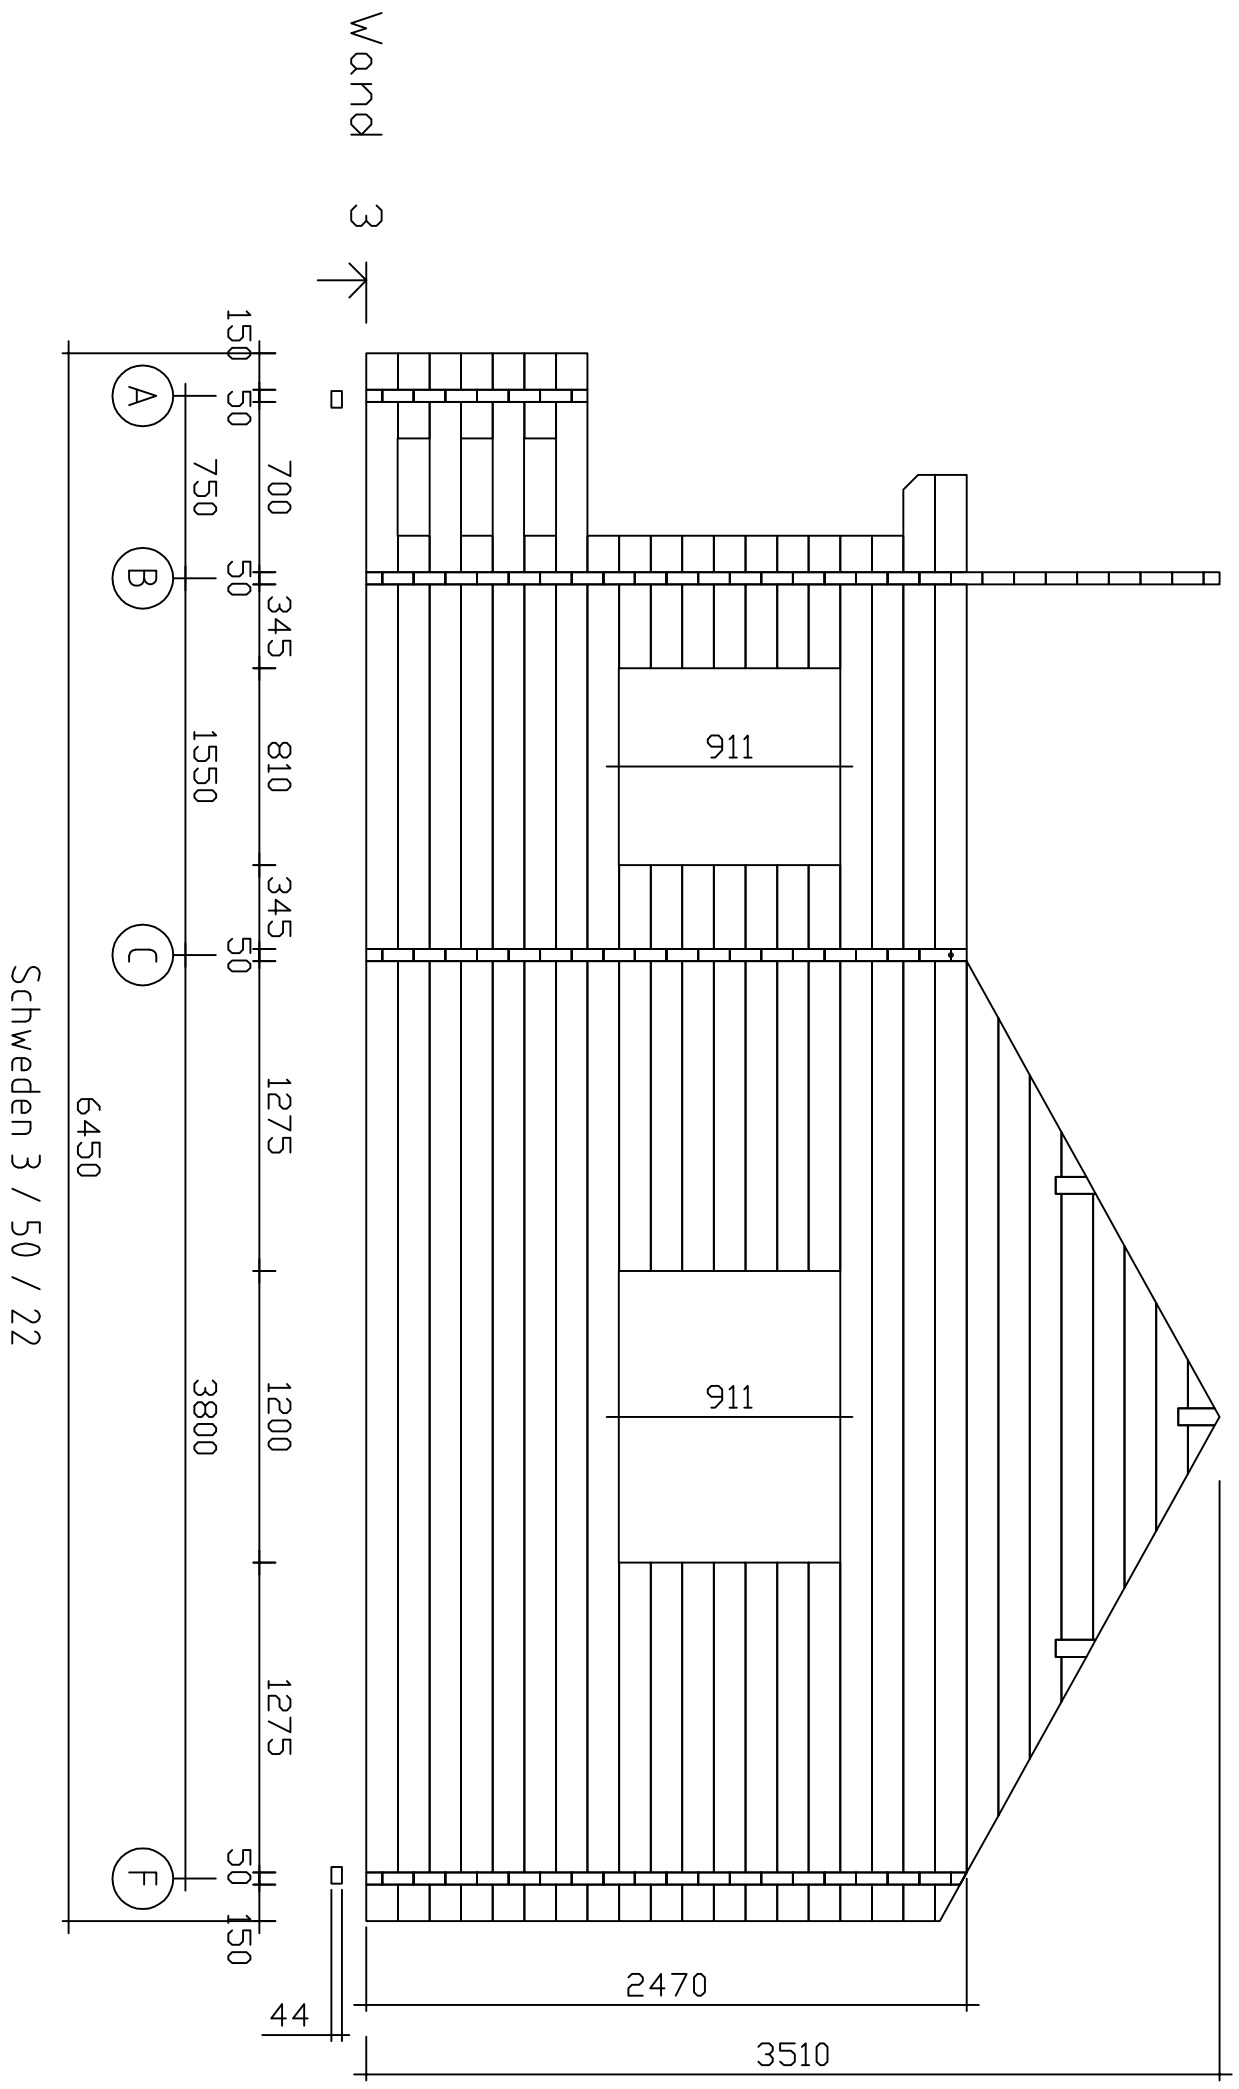


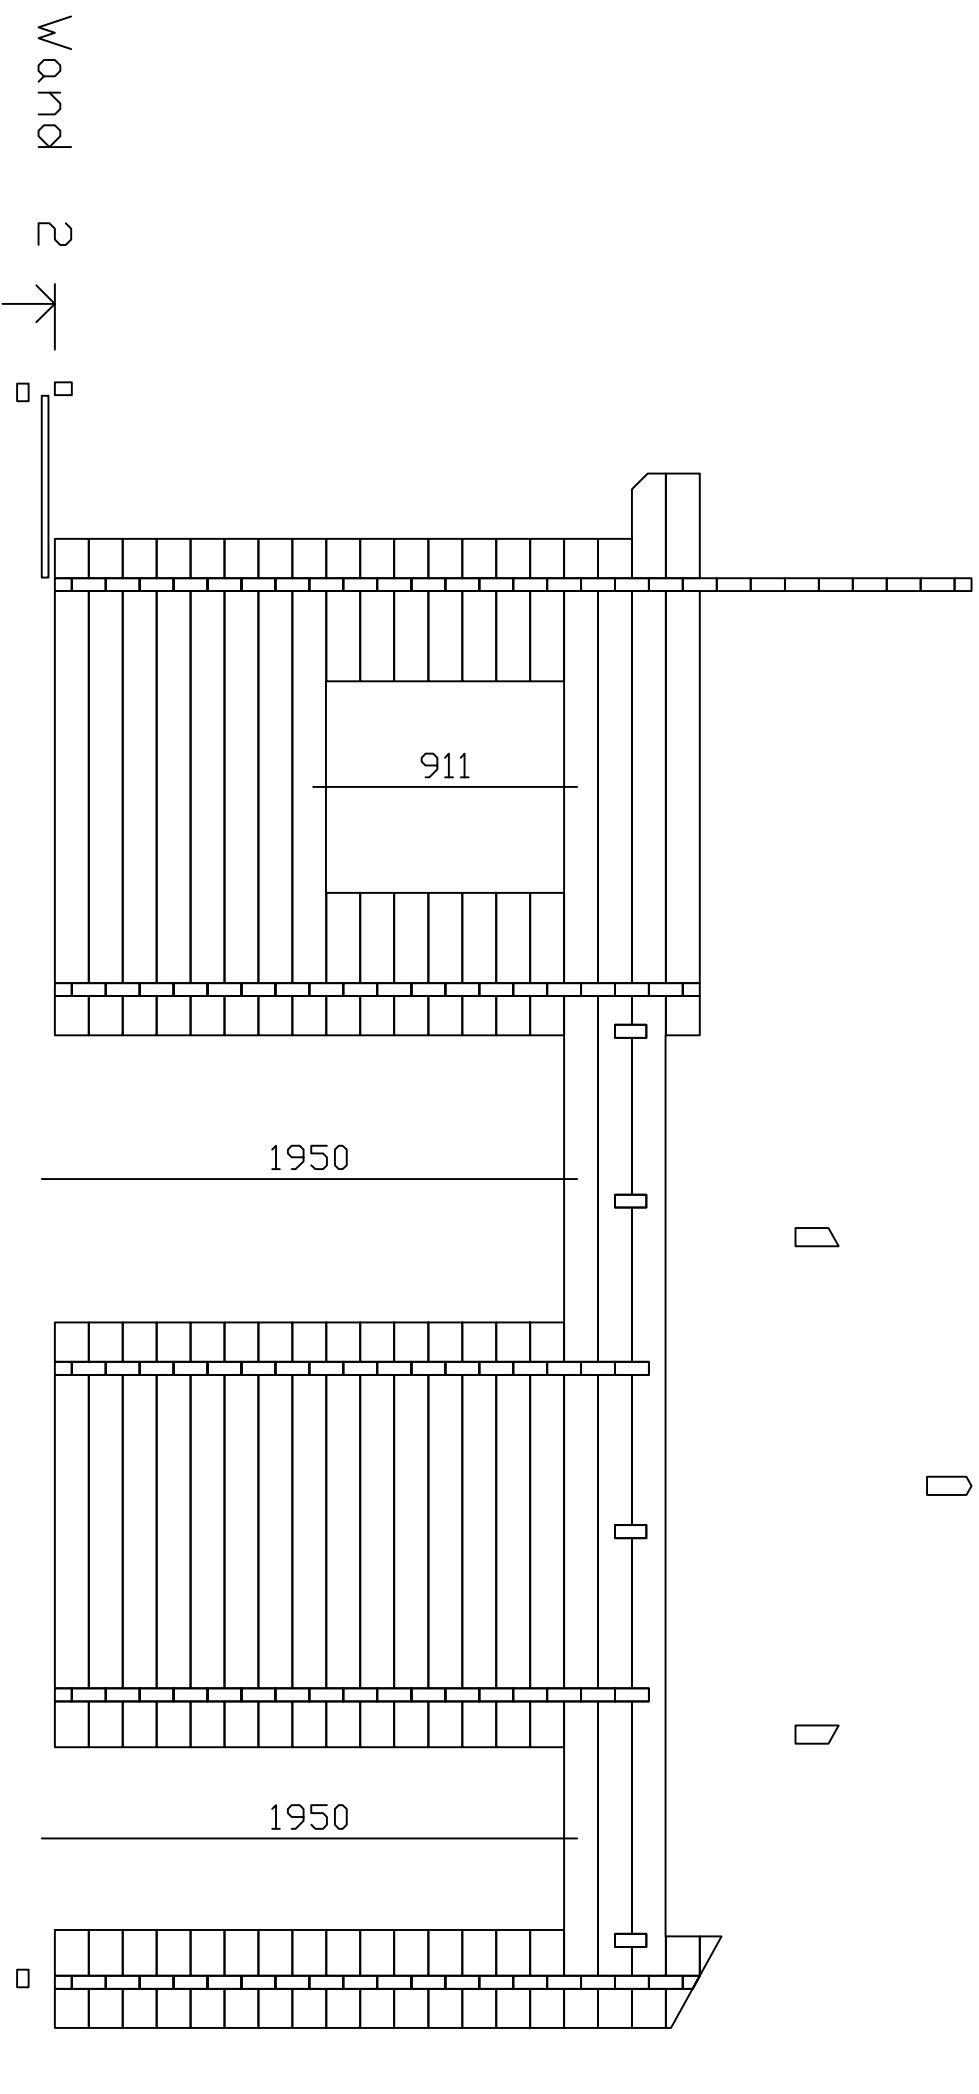


Schweden 3 / 50 / 22

Wand 1 ↗

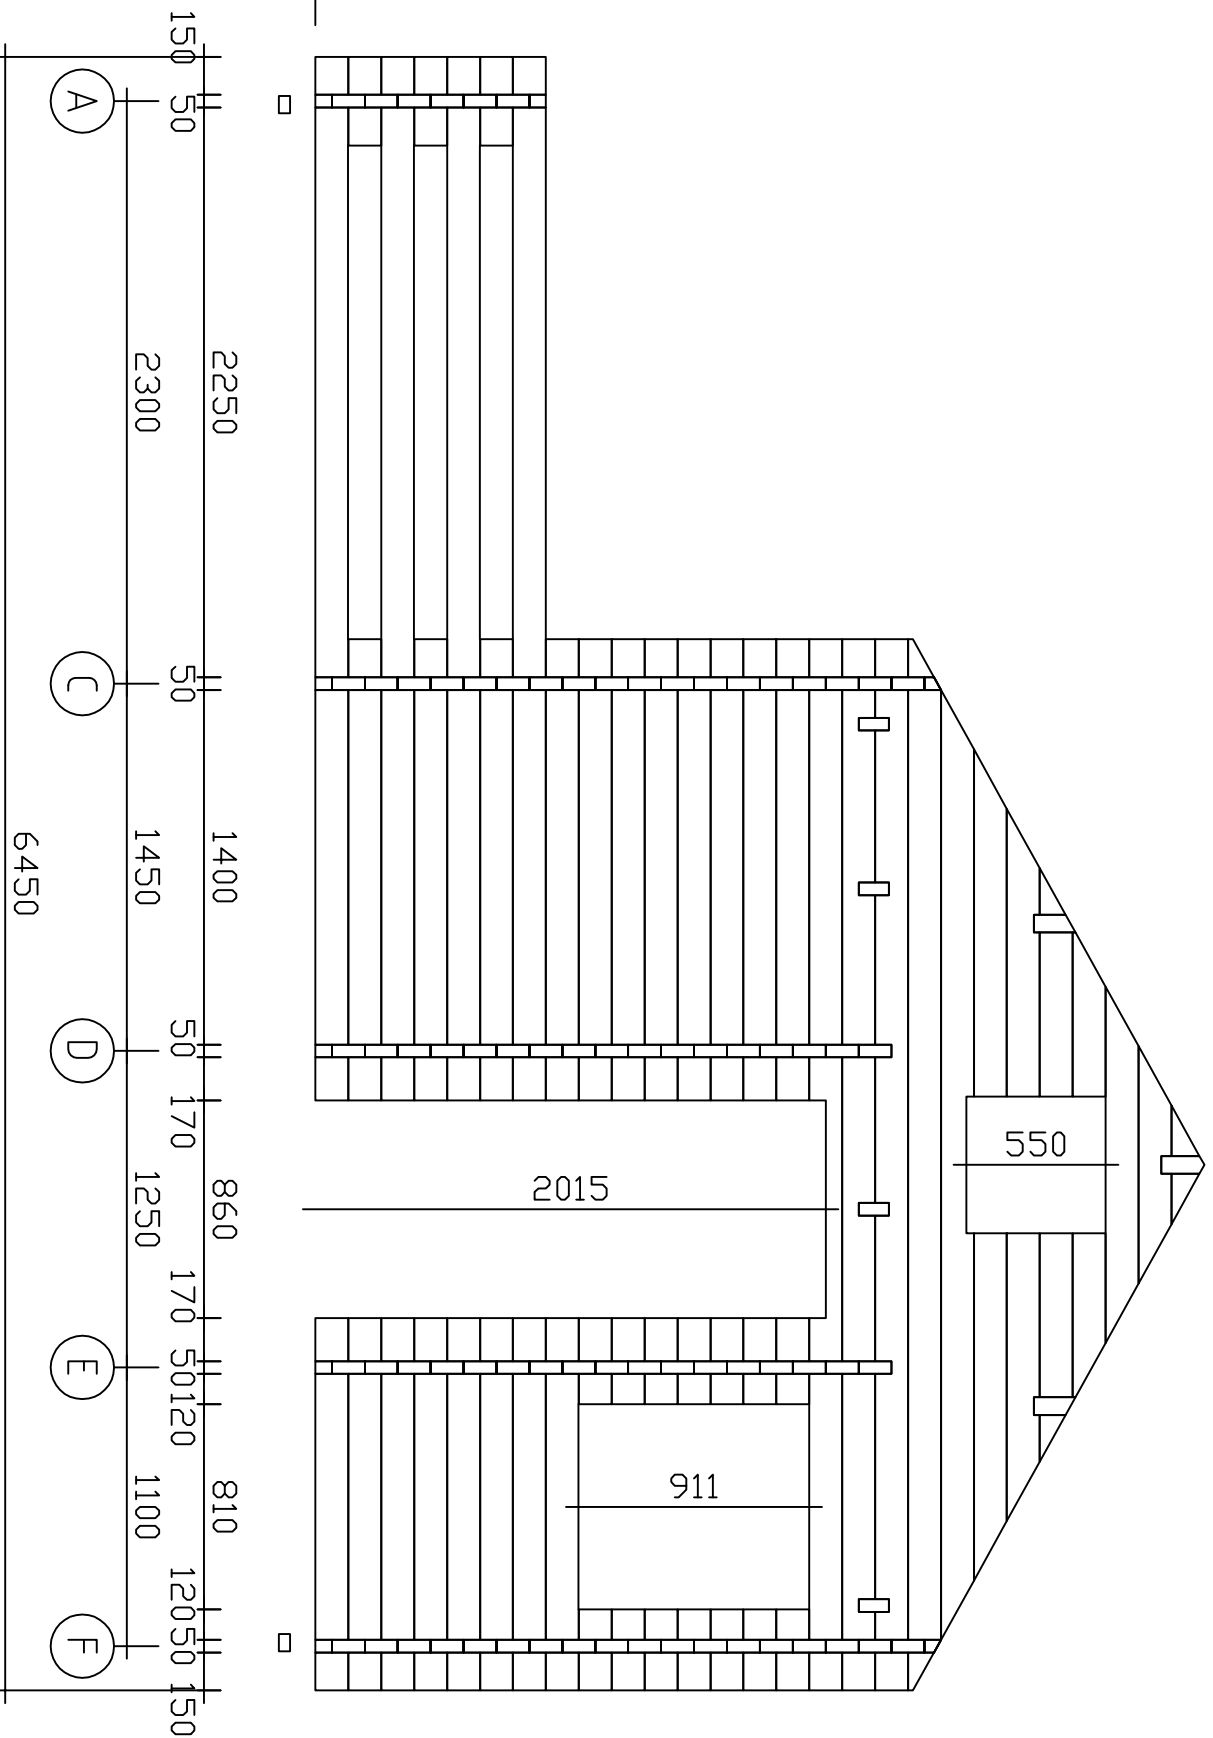

Schweden 3 / 50 / 22

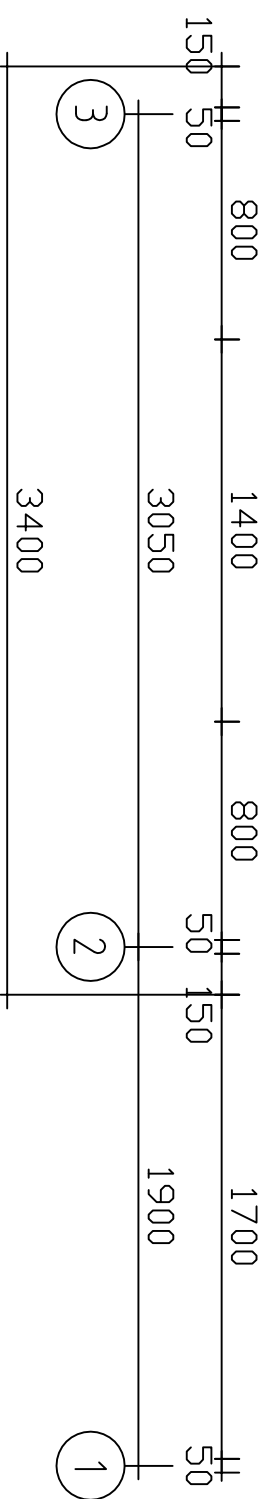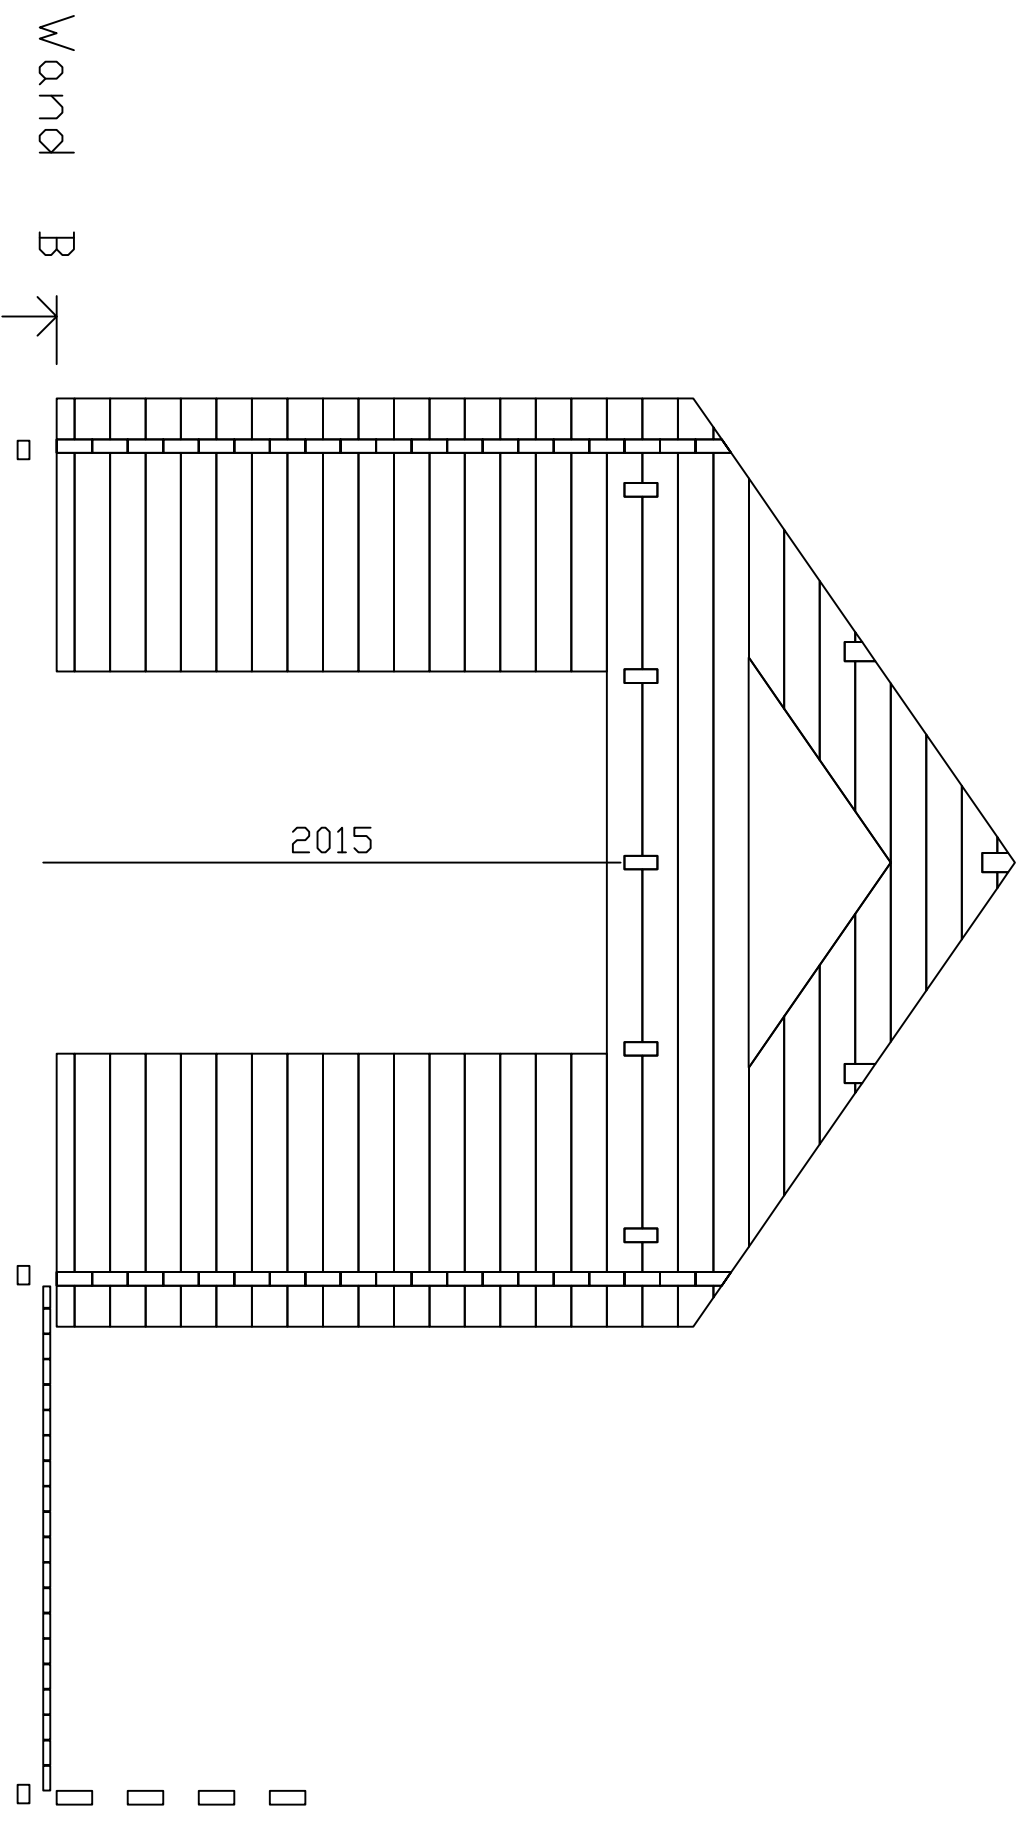

Schweden 3 / 50 / 22